

PROPOSED EAC REGIONAL CENTER FOR AVIATION MEDICINE

FOR



DETAILED DESIGN DRAWINGS

PREPARED BY

MMI MUTISO
MENEZES
INTERNATIONAL

MUTISO MENEZES INTERNATIONAL LTD.
MMID STUDIO, 5th Floor, 54 Westlands Rd
P.O.BOX 44934 - 00100, Nairobi, Kenya
T: +254 20 374 2710 / 11 / 2
C: +254 722 206 193 / +254 786 206 193
E: mmi@mmiarich.com | www.mmiarich.com



JULY 2019

THIS DRAWING IS THE COPYRIGHT OF THE ARCHITECT
 IT IS ILLEGAL TO USE IT FOR PURPOSES OF CONSTRUCTION OR TO REPRODUCE IT IN PART OR IN WHOLE WITHOUT THE AUTHOR'S PRIOR CONSENT

- NOTES**
1. Dimensions are in millimetres unless otherwise stated. They are to be read and NOT measured.
 2. PV means permanent ventilation and must be provided above all the doors and windows except WC doors.
 3. ARCHITECTURAL drawings must be used in conjunction with STRUCTURAL, ELECTRICAL, MECHANICAL and any other relevant consultants' drawings.
 4. Any discrepancies in this drawing must be reported to the architect before construction commences.

REVISIONS

NO.	REVISION/ISSUE	DATE
01.		
02.		
03.		
04.		
05.		
06.		
07.		
08.		
09.		
10.		
11.		
12.		
13.		
14.		
15.		
16.		

LEAD CONSULTANT / ARCHITECT
Mutiso Menezes International
 ARCHITECTURAL PLANNING AND INTERIOR DESIGN CONSULTANTS
 P.O. BOX 44534-00100, NAIROBI TEL: 3742710/112 FAX: 254-02-3742717
 e-mail: mmi@mmiararch.com

	TEAM:	SIGNATURE:	DATE:
DRAWN BY:	Arch. Musa		11/7/2019
PROJECT ARCH:	Arch. Kigal		11/7/2019
PROJECT DIRECTOR:	Arch. David Ndung'u		11/7/2019

QUANTITY SURVEYORS:
 DAVSON & WARD,
 P.O. Box 46611 - 00100 Nairobi.

CIVIL/STRUCTURAL ENGINEERS:
 ENPLAN CONSULTING ENGINEERS
 P.O. Box 17845 - 00100 Nairobi.

ELECTRICAL/MECHANICAL ENGINEERS:
 GILL CONSULT.
 P.O. Box 28341 - 00200 Nairobi.

CLIENT
KENYA CIVIL AVIATION AUTHORITY
 P.O. Box 30163 - 00100 Nairobi

CLIENT'S SIGNATURE

PROJECT
PROPOSED EAC REGIONAL CENTER FOR AVIATION MEDICINE

SITE


PROJECT COMPONENT
GENERAL ARRANGEMENTS LAYOUTS

DRAWING TITLE
SITE PLAN


REF.	JOB NO.	UNIT	ZONE LEVEL	ROOM NO.
	2487.			

DRAWING NO. L[-]02 LAYOUT NO. 4 SCALE 1:500 On A1

INFO	COUNCIL	TENDER	CONSTRUCTION

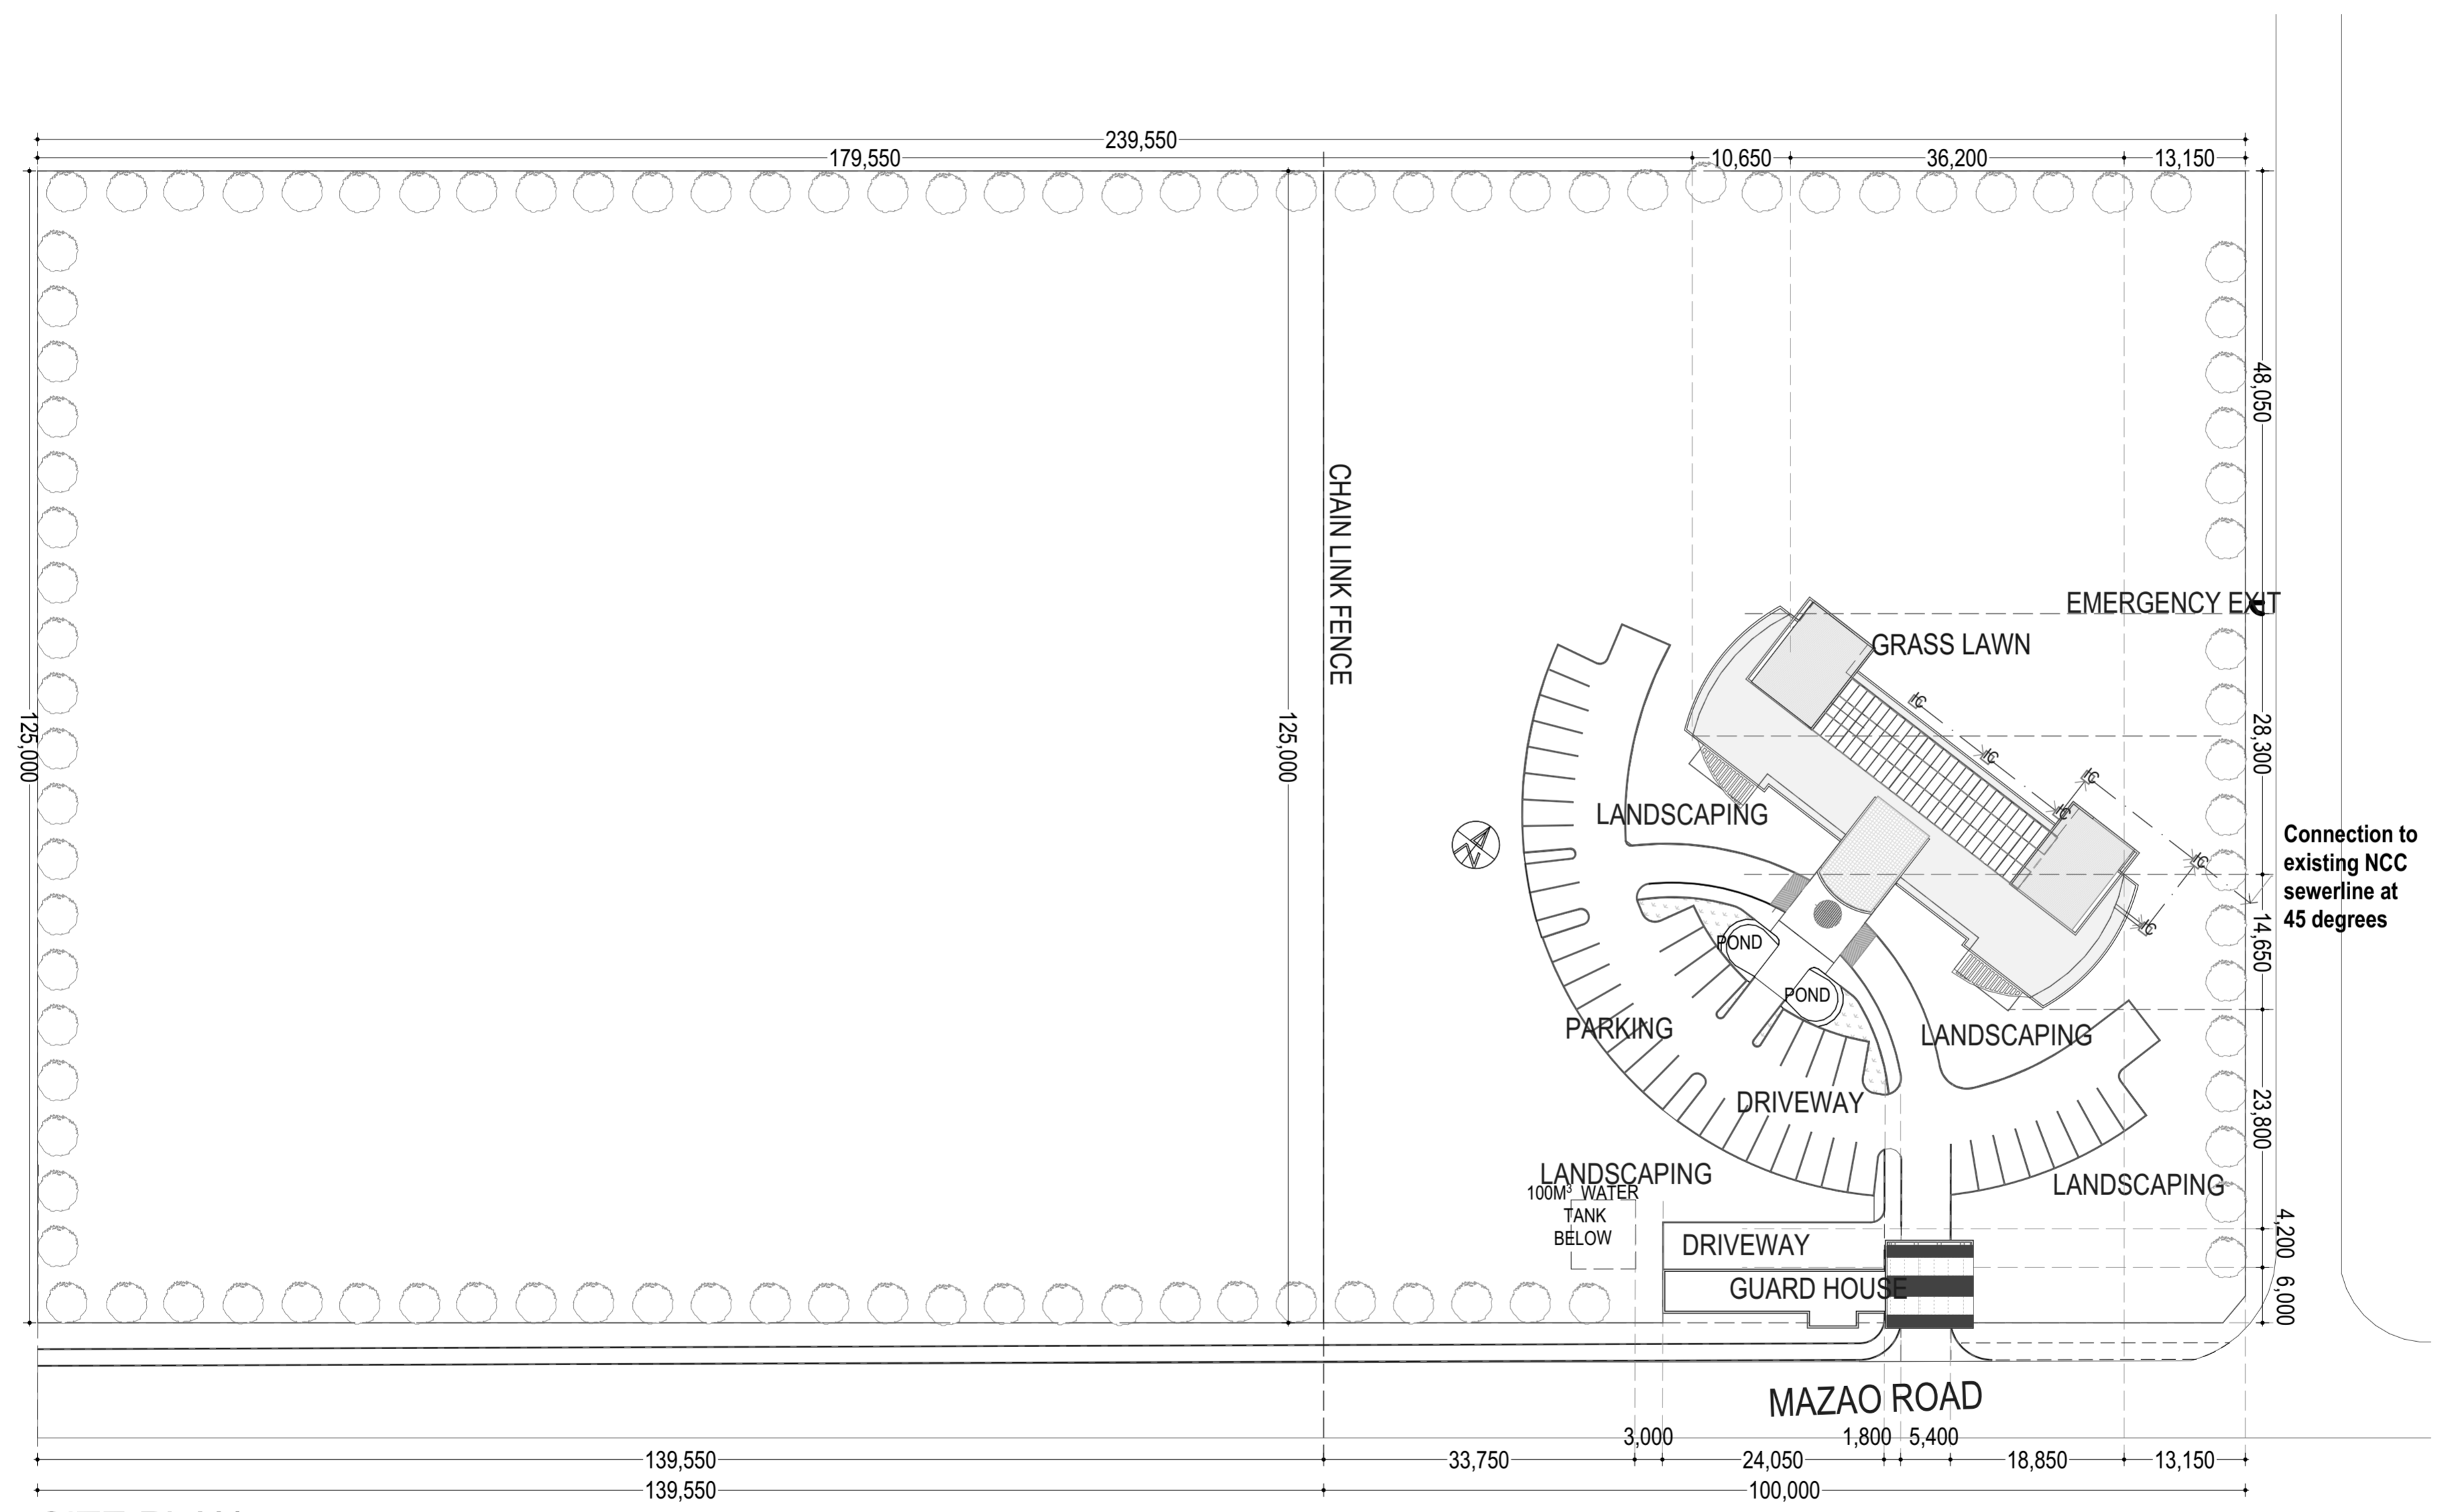

SITE PLAN

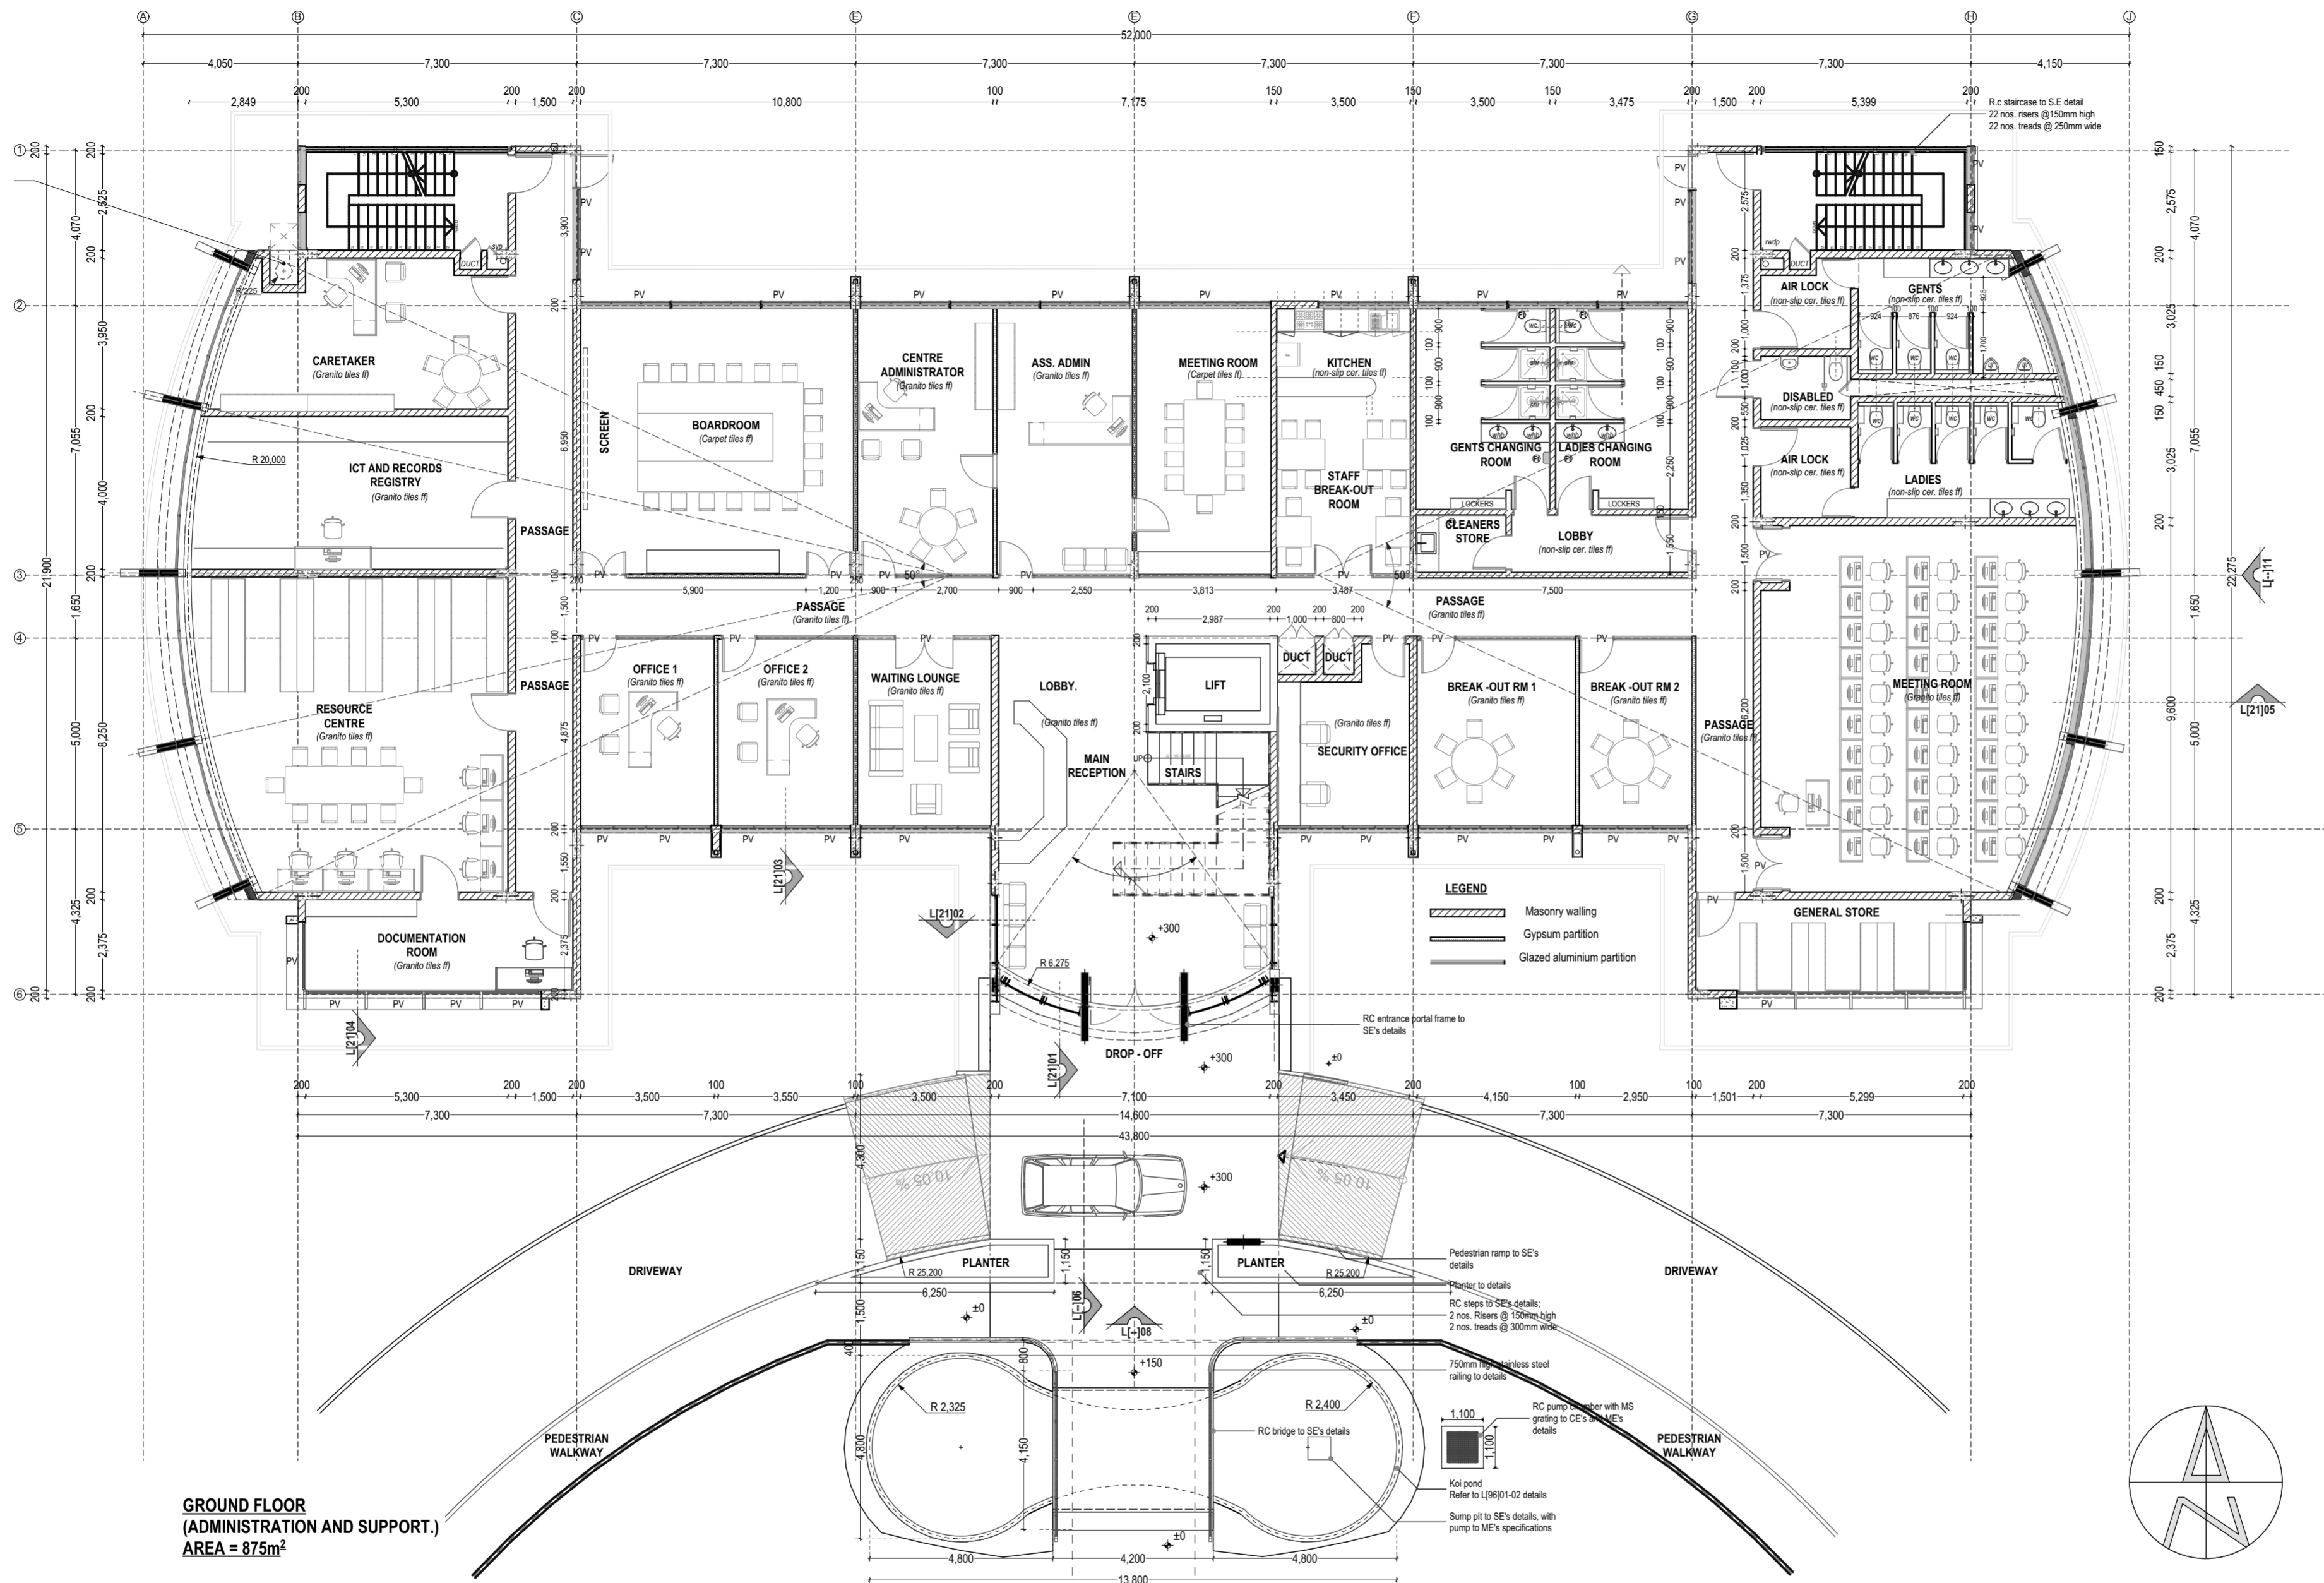

THIS DRAWING IS THE COPYRIGHT OF THE ARCHITECT
 IT IS ILLEGAL TO USE IT FOR PURPOSES OF CONSTRUCTION OR TO REPRODUCE IT IN PART OR IN WHOLE WITHOUT THE AUTHOR'S PRIOR CONSENT

- NOTES**
- Dimensions are in millimetres unless otherwise stated. They are to be read and NOT measured.
 - PV means permanent ventilation and must be provided above all the doors and windows except WC doors.
 - ARCHITECTURAL drawings must be used in conjunction with STRUCTURAL, ELECTRICAL, MECHANICAL and any other relevant consultants' drawings.
 - Any discrepancies in this drawing must be reported to the architect before construction commences.

REVISIONS

NO.	REVISION/ISSUE	DATE
01.		
02.		
03.		
04.		
05.		
06.		
07.		
08.		
09.		
10.		
11.		
12.		
13.		
14.		
15.		
16.		

LEAD CONSULTANT / ARCHITECT
Mutiso Menezes International
 ARCHITECTURAL PLANNING AND INTERIOR DESIGN CONSULTANTS
 P.O. BOX 44534-00100, NAIROBI. TEL: 3742710/112 FAX: 254-02-3742717
 e-mail: mmi@mmiarch.com

TEAM:	SIGNATURE:	DATE:
DRAWN BY: Arch. Musa		11/7/2019
PROJECT ARCH: Arch. Kigal		11/7/2019
PROJECT DIRECTOR: Arch. David Ndung'u		11/7/2019

QUANTITY SURVEYORS:
 DAVSON & WARD,
 P.O. Box 46611 - 00100 Nairobi.

CIVIL/STRUCTURAL ENGINEERS:
 ENGLAN CONSULTING ENGINEERS
 P.O. Box 17845 - 00100 Nairobi.

ELECTRICAL/MECHANICAL ENGINEERS:
 GILL CONSULT.
 P.O. Box 28341 - 00200 Nairobi.

CLIENT:
 KENYA CIVIL AVIATION AUTHORITY
 P.O. Box 30163-00100 Nairobi

CLIENT'S SIGNATURE:

PROJECT:
 PROPOSED EAC REGIONAL CENTER FOR AVIATION MEDICINE

SITE:

PROJECT COMPONENT:
 GENERAL ARRANGEMENTS LAYOUTS


DRAWING TITLE:
 GROUND FLOOR PLAN

REF.	JOB NO.	UNIT	ZONE LEVEL	ROOM NO.
	2487.			

DRAWING NO.	LAYOUT NO.	SCALE
L[-]03	5	1:125

INFO	COUNCIL	TENDER	CONSTRUCTION

GROUND FLOOR (ADMINISTRATION AND SUPPORT.)
 AREA = 875m²

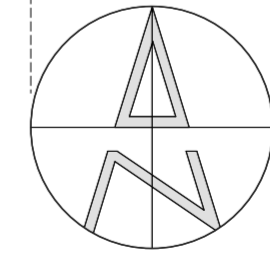

THIS DRAWING IS THE COPYRIGHT OF THE ARCHITECT
 IT IS ILLEGAL TO USE IT FOR PURPOSES OF CONSTRUCTION OR TO REPRODUCE IT IN PART OR IN WHOLE WITHOUT THE AUTHOR'S PRIOR CONSENT

- NOTES**
1. Dimensions are in millimetres unless otherwise stated. They are to be read and NOT measured.
 2. PV means permanent ventilation and must be provided above all the doors and windows except WC doors.
 3. ARCHITECTURAL drawings must be used in conjunction with STRUCTURAL, ELECTRICAL, MECHANICAL and any other relevant consultants' drawings.
 4. Any discrepancies in this drawing must be reported to the architect before construction commences.

REVISIONS

NO.	REVISION/ISSUE	DATE
01.		
02.		
03.		
04.		
05.		
06.		
07.		
08.		
09.		
10.		
11.		
12.		
13.		
14.		
15.		
16.		

LEAD CONSULTANT / ARCHITECT

Mutiso Menezes International

ARCHITECTURAL PLANNING AND INTERIOR DESIGN CONSULTANTS
 P.O. BOX 44534-00100, NAIROBI. TEL: 3742710/112 FAX: 254-02-3742717
 e-mail: mmi@mmiarich.com

TEAM:	SIGNATURE:	DATE:
DRAWN BY: Arch. Musa		11/7/2019
PROJECT ARCHT: Arch. Kigal		11/7/2019
PROJECT DIRECTOR: Arch. David Ndung'u		11/7/2019

QUANTITY SURVEYORS:
 DAVSON & WARD,
 P.O. Box 46611 - 00100 Nairobi.

CIVIL/STRUCTURAL ENGINEERS:
 ENGPLAN CONSULTING ENGINEERS
 P.O. Box 17845 - 00100 Nairobi.

ELECTRICAL/MECHANICAL ENGINEERS:
 GILL CONSULT,
 P.O. Box 28341 - 00200 Nairobi.

CLIENT
KENYA CIVIL AVIATION AUTHORITY
 P.O. Box 30163-00100 Nairobi

CLIENT'S SIGNATURE

PROJECT
PROPOSED EAC REGIONAL CENTER FOR AVIATION MEDICINE

SITE


PROJECT COMPONENT
GENERAL ARRANGEMENTS LAYOUTS

DRAWING TITLE
FIRST FLOOR PLAN

REF.	JOB NO.	UNIT	ZONE LEVEL	ROOM NO.
	2487.			

DRAWING NO.	LAYOUT NO.	SCALE
L[-]J04	7	1:125

INFO	COUNCIL	TENDER	CONSTRUCTION

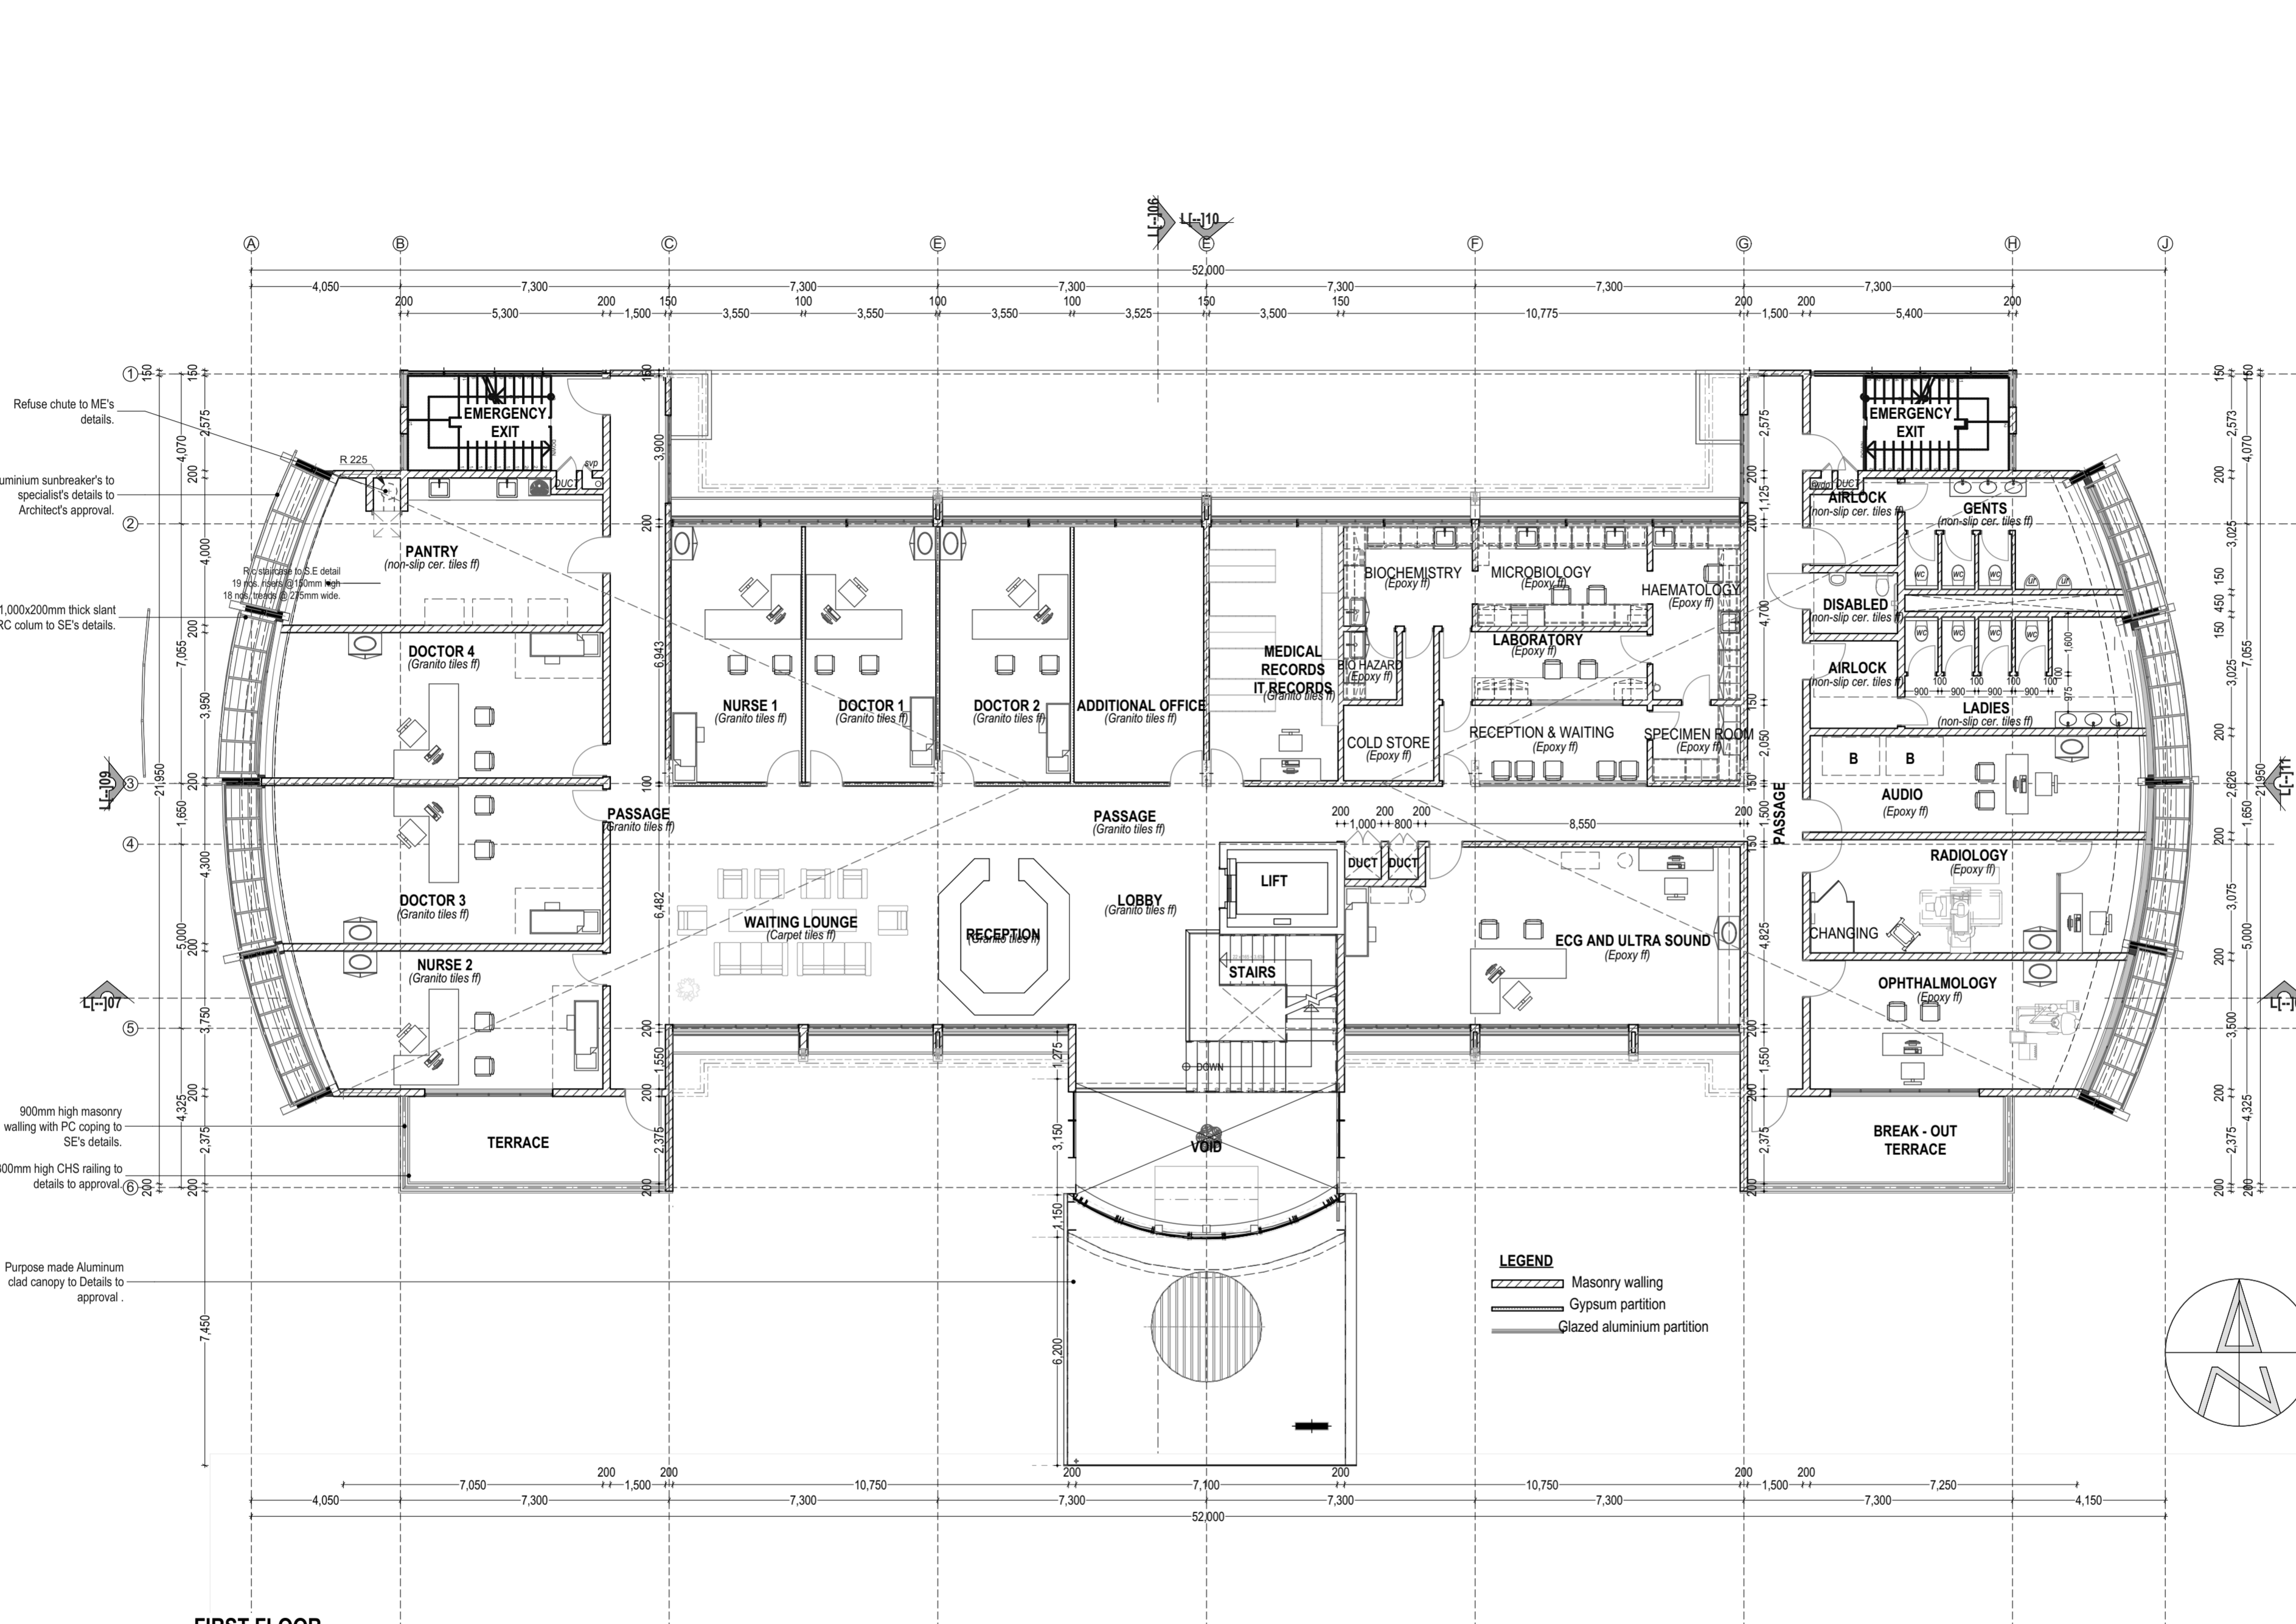

FIRST FLOOR
(TECHNICAL FLOOR - CONSULTATION AND DIAGNOSTICS)
AREA = 800m²

THIS DRAWING IS THE COPYRIGHT OF THE ARCHITECT
 IT IS ILLEGAL TO USE IT FOR PURPOSES OF CONSTRUCTION OR TO REPRODUCE IT IN PART OR IN WHOLE WITHOUT THE AUTHOR'S PRIOR CONSENT

- NOTES**
- Dimensions are in millimetres unless otherwise stated. They are to be read and NOT measured.
 - PV means permanent ventilation and must be provided above all the doors and windows except WC doors.
 - ARCHITECTURAL drawings must be used in conjunction with STRUCTURAL, ELECTRICAL, MECHANICAL and any other relevant consultants' drawings.
 - Any discrepancies in this drawing must be reported to the architect before construction commences.

REVISIONS

NO.	REVISION/ISSUE	DATE
01.		
02.		
03.		
04.		
05.		
06.		
07.		
08.		
09.		
10.		
11.		
12.		
13.		
14.		
15.		
16.		

LEAD CONSULTANT / ARCHITECT

Mutiso Menezes International
 ARCHITECTURAL PLANNING AND INTERIOR DESIGN CONSULTANTS
 P.O. BOX 44534-00100, NAIROBI TEL: 3742710/112 FAX: 254-02-3742717
 e-mail: mmi@mmiarich.com

	TEAM:	SIGNATURE:	DATE:
DRAWN BY:	Arch. Musa		11/7/2019
PROJECT ARCH:	Arch. Kigal		11/7/2019
PROJECT DIRECTOR:	Arch. David Ndung'u		11/7/2019

QUANTITY SURVEYORS
 DAVSON & WARD
 P.O. Box 46611 - 00100 Nairobi.

CIVIL/STRUCTURAL ENGINEERS
 ENPLAN CONSULTING ENGINEERS
 P.O. Box 17845 - 00100 Nairobi.

ELECTRICAL/MECHANICAL ENGINEERS
 GILL CONSULT.
 P.O. Box 28341 - 00200 Nairobi.

CLIENT
KENYA CIVIL AVIATION AUTHORITY
 P.O. Box 30163 - 00100 Nairobi

CLIENTS SIGNATURE

PROJECT
PROPOSED EAC REGIONAL CENTER FOR AVIATION MEDICINE

SITE


PROJECT COMPONENT
GENERAL ARRANGEMENTS LAYOUTS

DRAWING TITLE
ROOF TERRACE

REF.	JOB NO.	UNIT	ZONE LEVEL	ROOM NO.
	2487.			

DRAWING NO. LAYOUT NO. SCALE On A1
L[-]J05 9 1:125

INFO	COUNCIL	TENDER	CONSTRUCTION

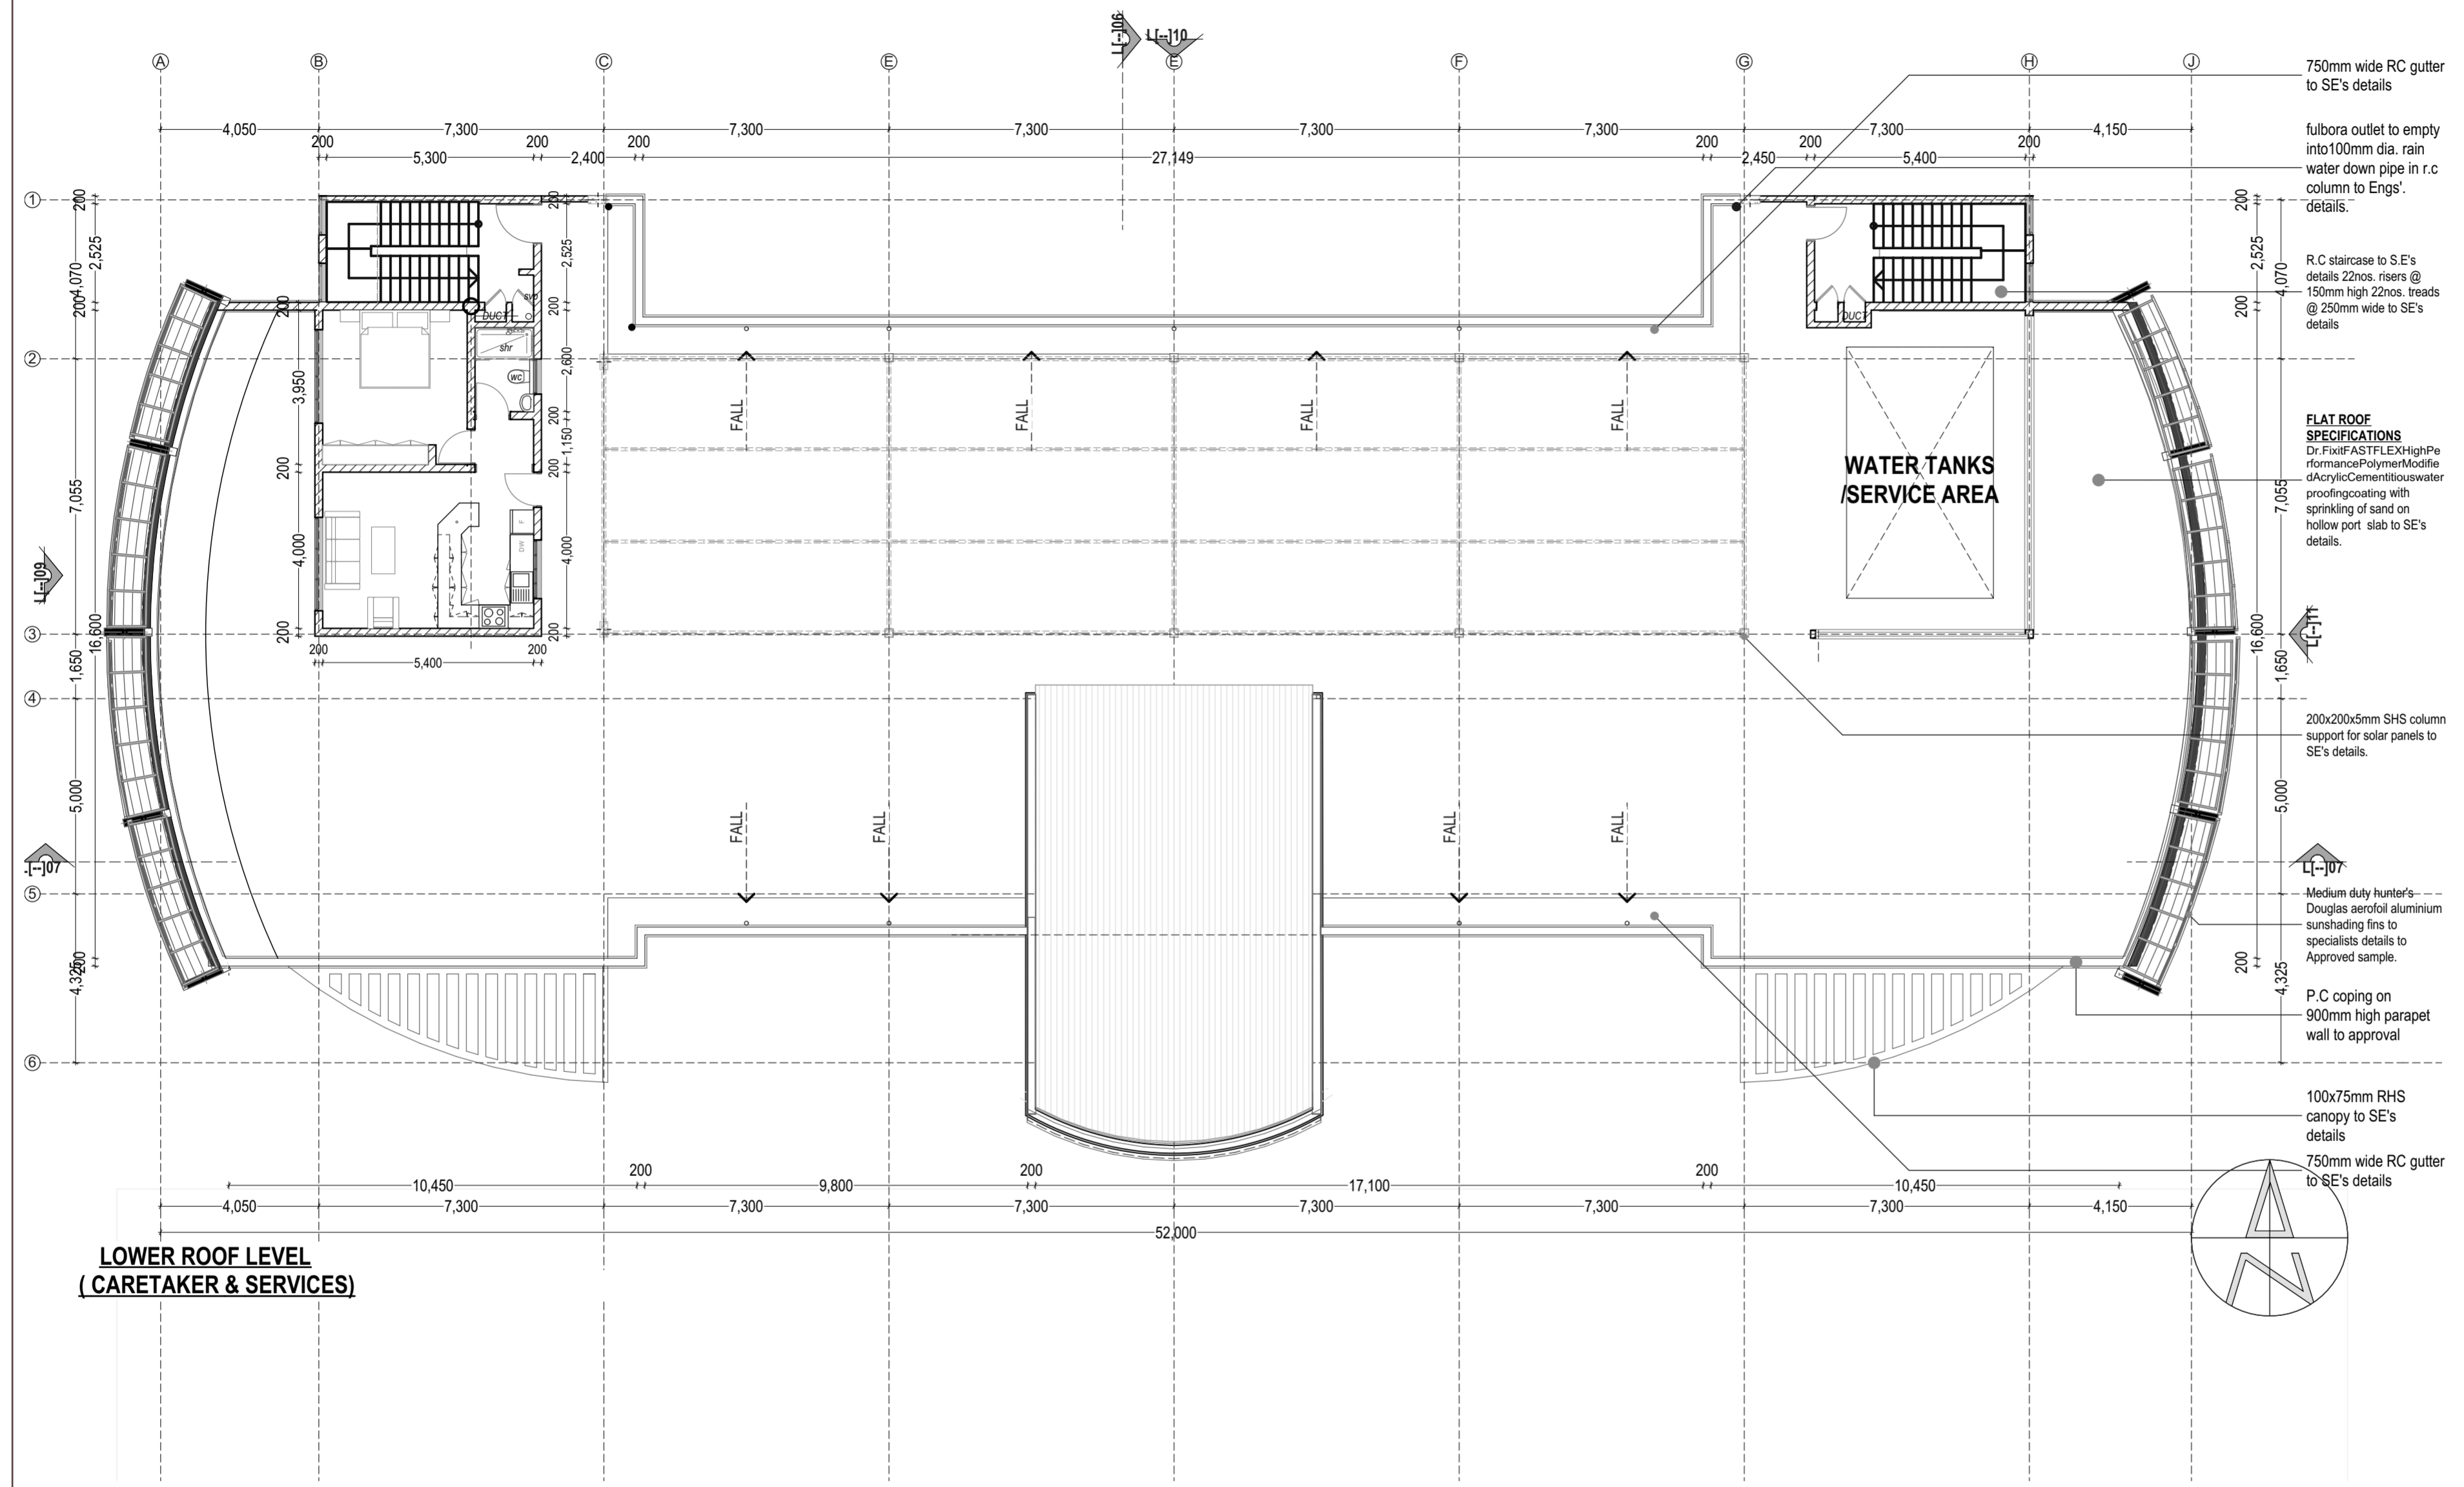

**LOWER ROOF LEVEL
 (CARETAKER & SERVICES)**

THIS DRAWING IS THE COPYRIGHT OF THE ARCHITECT
 IT IS ILLEGAL TO USE IT FOR PURPOSES OF CONSTRUCTION OR TO REPRODUCE IT IN PART OR IN WHOLE WITHOUT THE AUTHOR'S PRIOR CONSENT

- NOTES**
1. Dimensions are in millimetres unless otherwise stated. They are to be read and NOT measured.
 2. PV means permanent ventilation and must be provided above all the doors and windows except WC doors.
 3. ARCHITECTURAL drawings must be used in conjunction with STRUCTURAL, ELECTRICAL, MECHANICAL and any other relevant consultants' drawings.
 4. Any discrepancies in this drawing must be reported to the architect before construction commences.

REVISIONS

NO.	REVISION/ISSUE	DATE
01.		
02.		
03.		
04.		
05.		
06.		
07.		
08.		
09.		
10.		
11.		
12.		
13.		
14.		
15.		
16.		

LEAD CONSULTANT / ARCHITECT

Mutiso Menezes International  MUTISO MENEZES INTERNATIONAL
 ARCHITECTURAL PLANNING AND INTERIOR DESIGN CONSULTANTS
 P.O. BOX 44534-00100, NAIROBI | TEL: 3742710/112 | FAX: 254-02-3742717
 e-mail: mmi@mmiararch.com

	TEAM:	SIGNATURE:	DATE:
DRAWN BY:	Arch. Musa		11/7/2019
PROJECT ARCH:	Arch. Kigal		11/7/2019
PROJECT DIRECTOR:	Arch. David Ndung'u		11/7/2019

QUANTITY SURVEYORS:
 DAVSON & WARD,
 P.O. Box 46611 - 00100 Nairobi.

CIVIL/STRUCTURAL ENGINEERS:
 ENGPLAN CONSULTING ENGINEERS
 P.O. Box 17845 - 00100 Nairobi.

ELECTRICAL/MECHANICAL ENGINEERS:
 GILL CONSULT.
 P.O. Box 28341 - 00200 Nairobi.

CLIENT
KENYA CIVIL AVIATION AUTHORITY
 P.O. Box 30163 - 00100 Nairobi

CLIENTS SIGNATURE

PROJECT
PROPOSED EAC REGIONAL CENTER FOR AVIATION MEDICINE

SITE


PROJECT COMPONENT
GENERAL ARRANGEMENTS LAYOUTS

DRAWING TITLE
UPPER ROOF LEVEL

REF.	JOB NO.	UNIT	ZONE LEVEL	ROOM NO.
	2487.			

DRAWING NO.	LAYOUT NO.	SCALE
L[-]05b	10	1:125

INFO	COUNCIL	TENDER	CONSTRUCTION

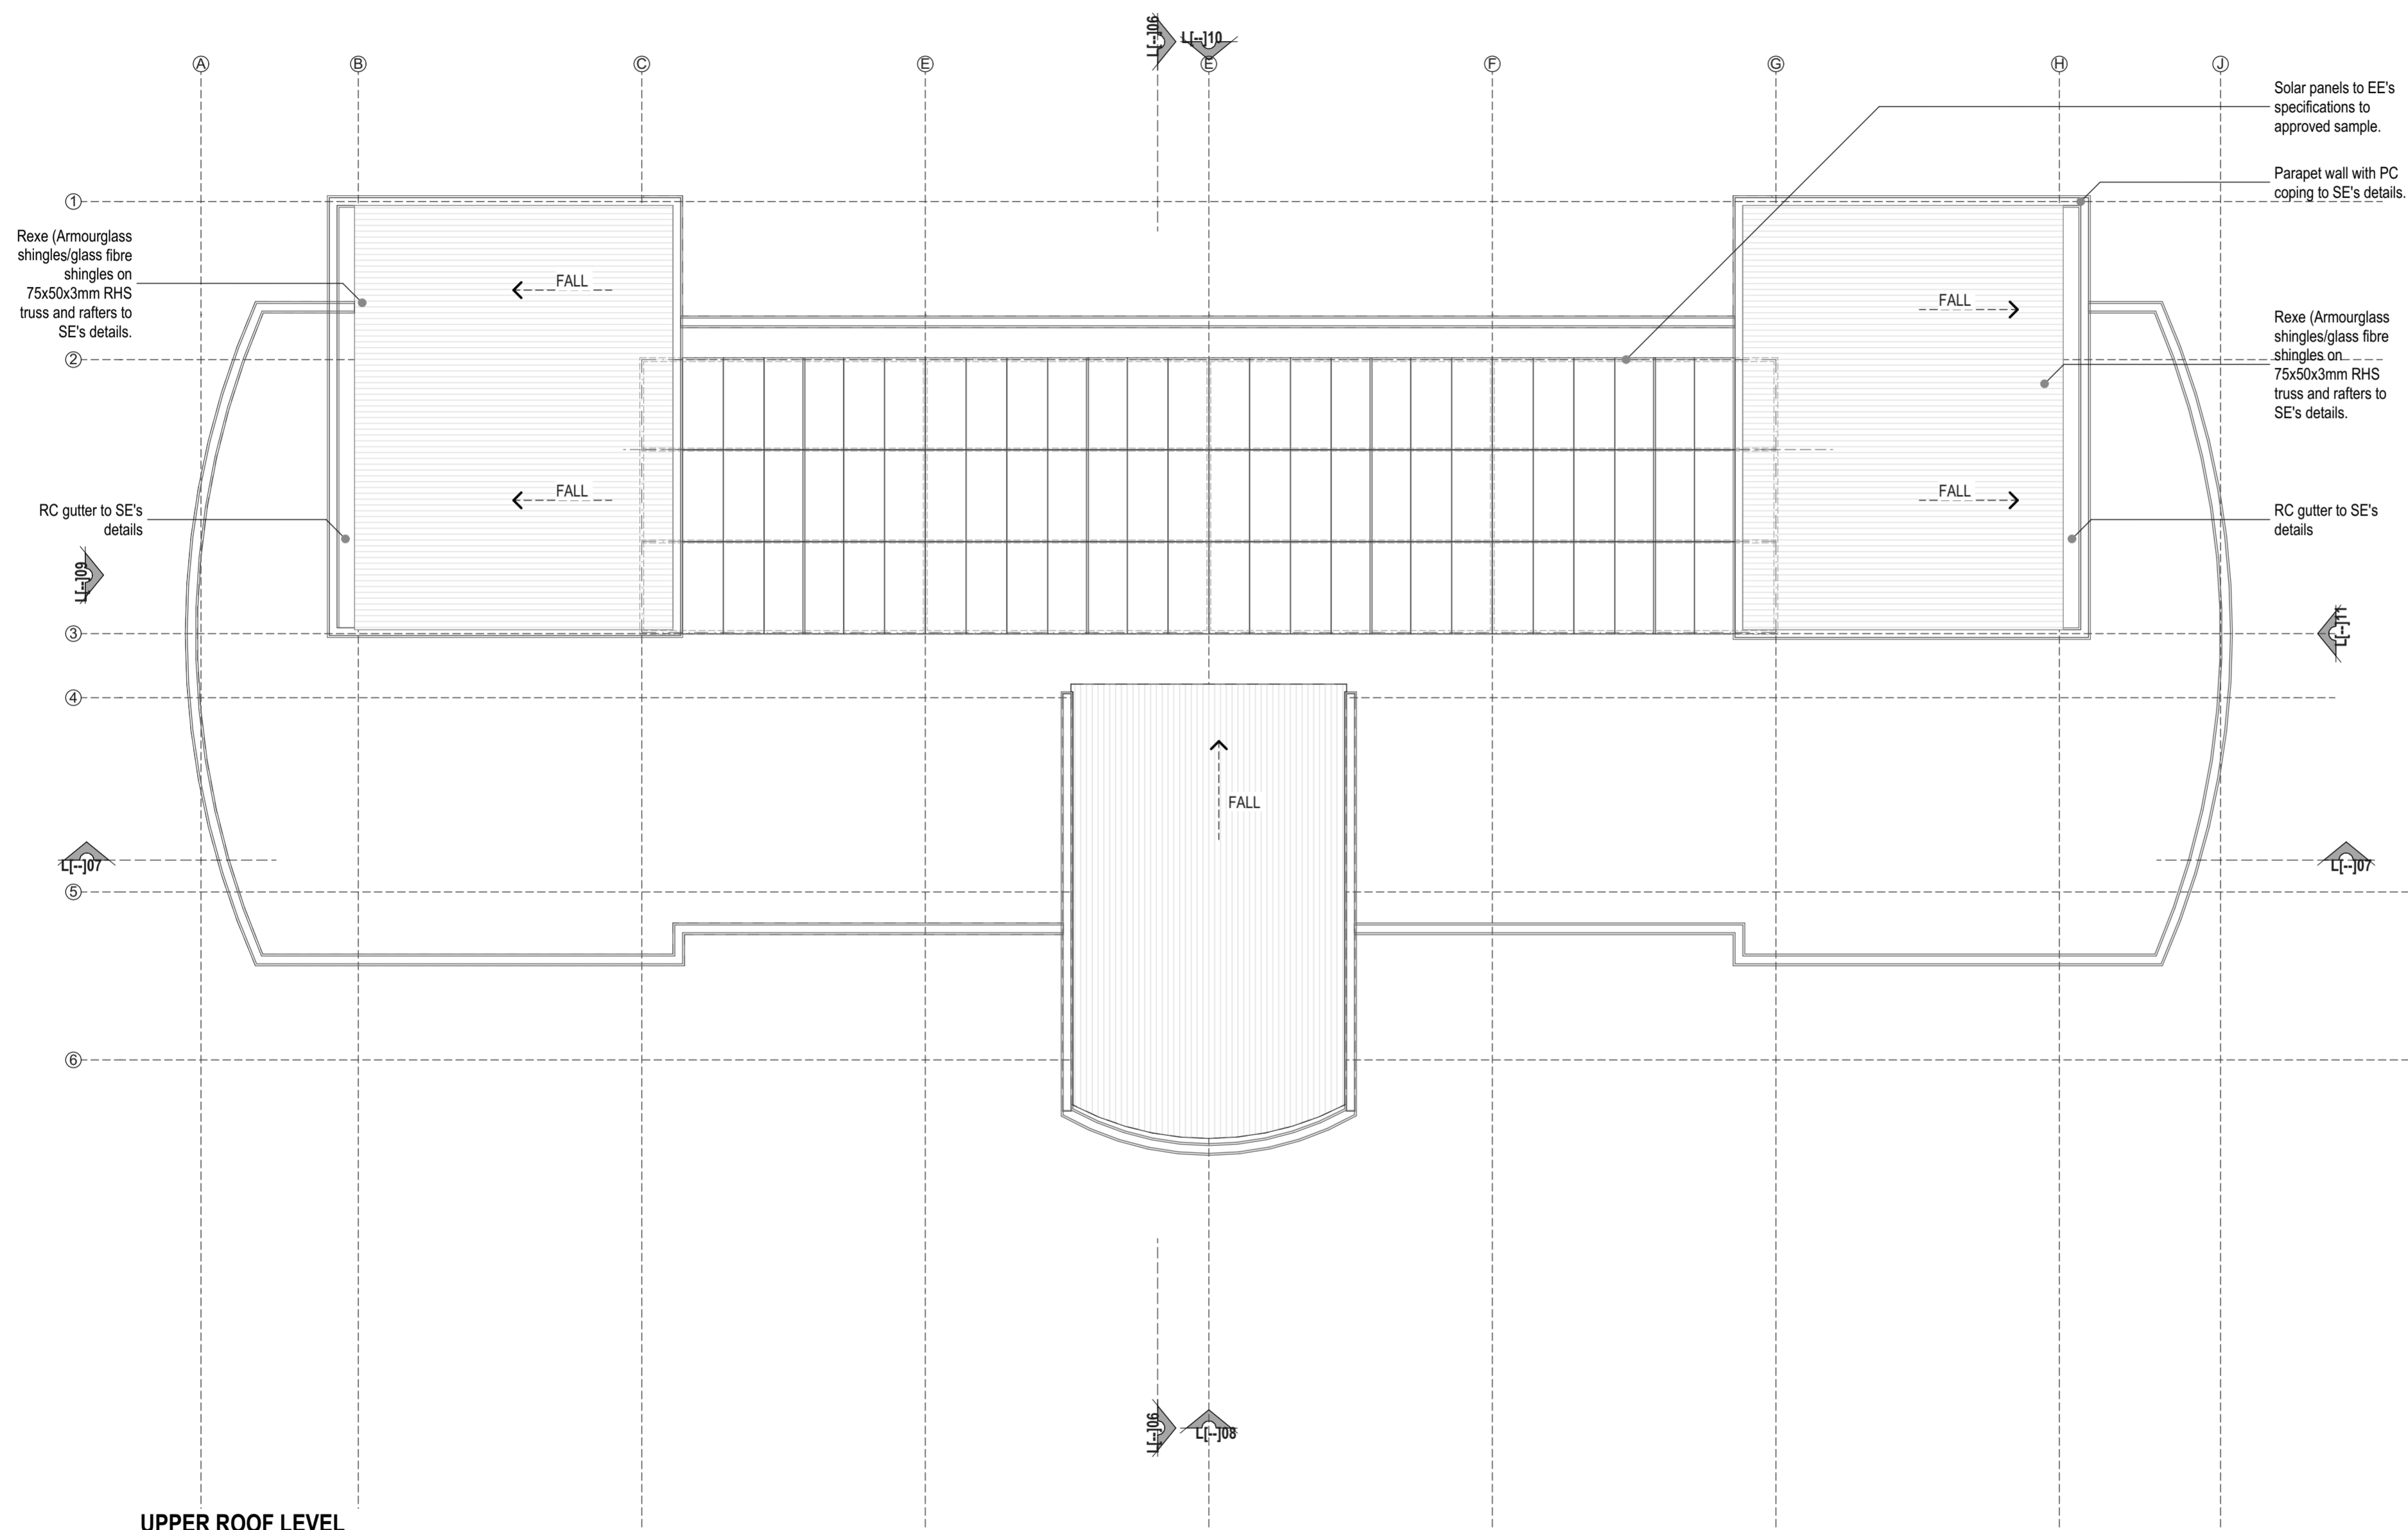



UPPER ROOF LEVEL

THIS DRAWING IS THE COPYRIGHT OF THE ARCHITECT
 IT IS ILLEGAL TO USE IT FOR PURPOSES OF CONSTRUCTION OR TO REPRODUCE IT IN PART OR IN WHOLE WITHOUT THE AUTHOR'S PRIOR CONSENT

- NOTES**
- Dimensions are in millimetres unless otherwise stated. They are to be read and NOT measured.
 - PV means permanent ventilation and must be provided above all the doors and windows except WC doors.
 - ARCHITECTURAL drawings must be used in conjunction with STRUCTURAL, ELECTRICAL, MECHANICAL and any other relevant consultants' drawings.
 - Any discrepancies in this drawing must be reported to the architect before construction commences.

REVISIONS

NO.	REVISION/ISSUE	DATE
01.		
02.		
03.		
04.		
05.		
06.		
07.		
08.		
09.		
10.		
11.		
12.		
13.		
14.		
15.		
16.		

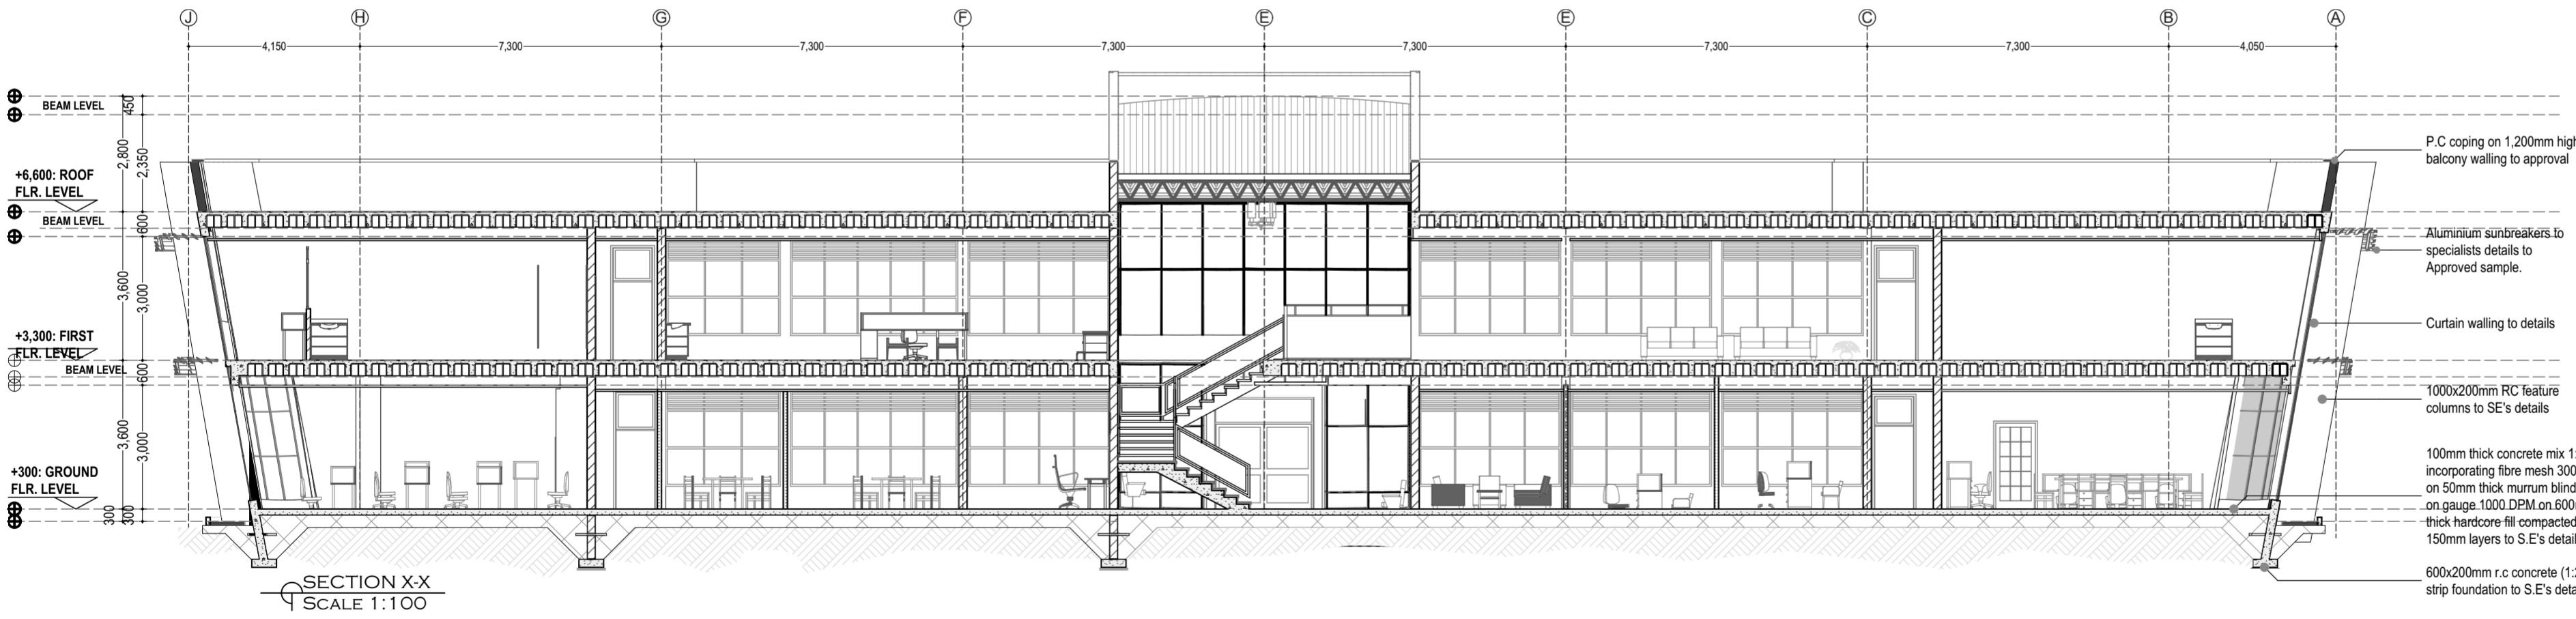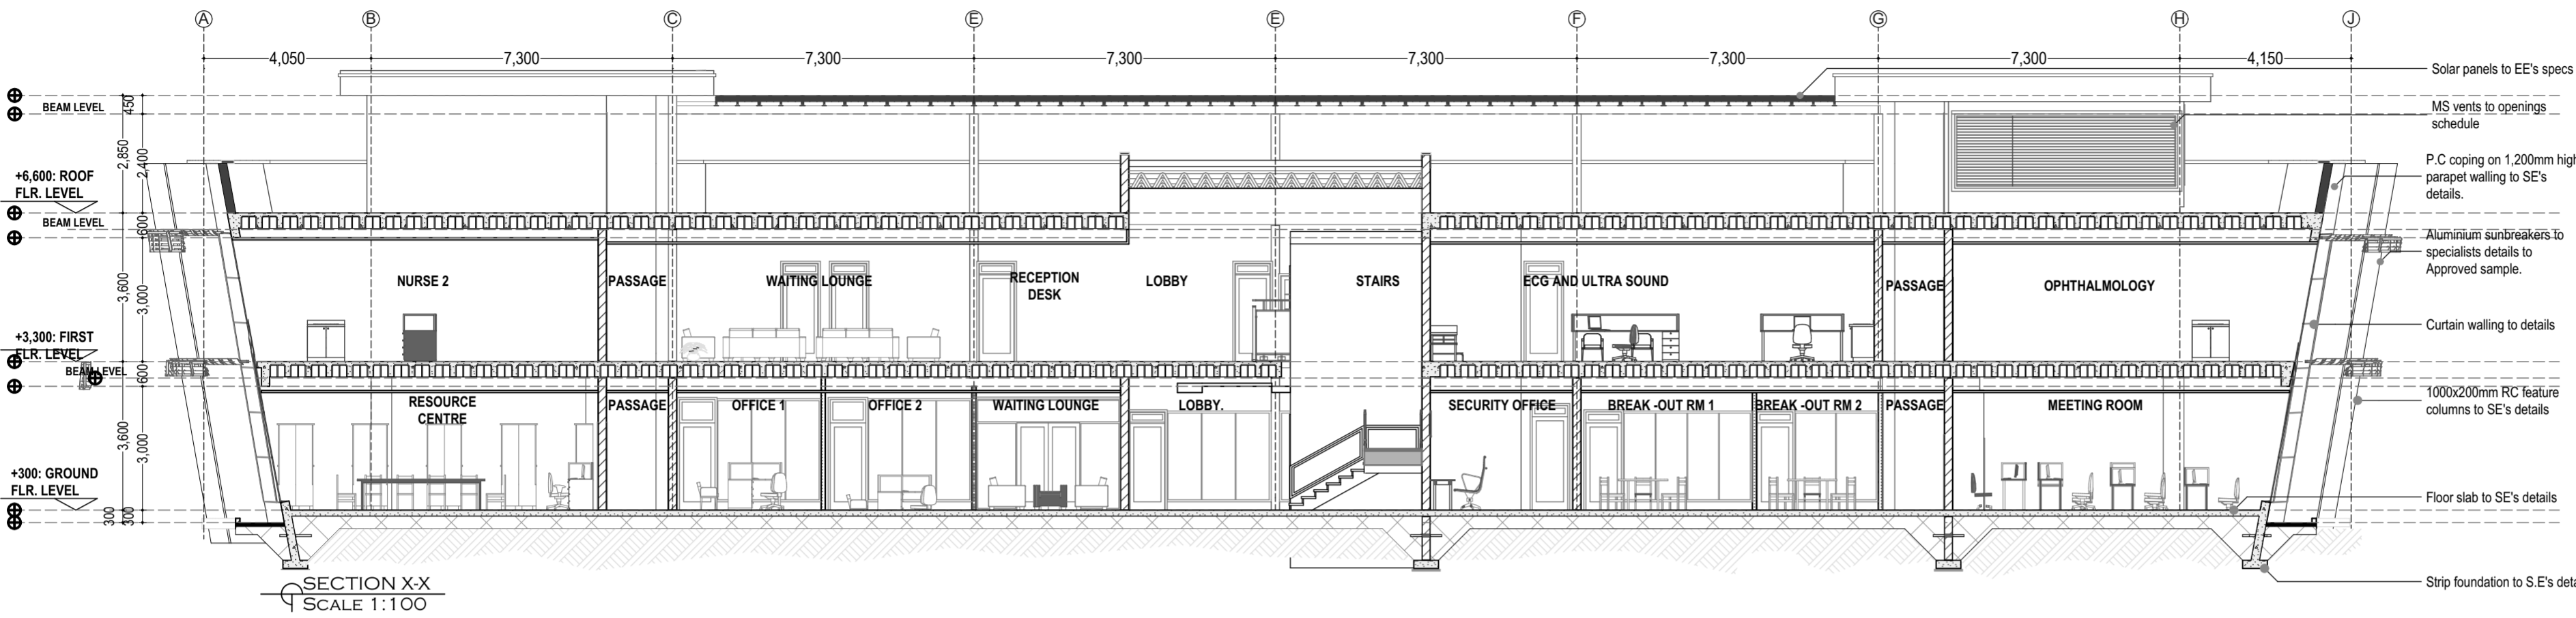

LEAD CONSULTANT / ARCHITECT
Mutiso Menezes International
 ARCHITECTURAL PLANNING AND INTERIOR DESIGN CONSULTANTS
 P.O. BOX 44534-00100, NAIROBI | TEL: 3742710/112 | FAX: 254-02-3742717
 e-mail: mmi@mmiarch.com

TEAM:	SIGNATURE:	DATE:
DRAWN BY: Arch. Musa		11/7/2019
PROJECT ARCH: Arch. Kigal		11/7/2019
PROJECT DIRECTOR: Arch. David Ndung'u		11/7/2019

QUANTITY SURVEYORS:
DAVSON & WARD
 P.O. Box 46611 - 00100 Nairobi.

CIVIL/STRUCTURAL ENGINEERS:
ENGLAN CONSULTING ENGINEERS
 P.O. Box 17845 - 00109 Nairobi.

ELECTRICAL/MECHANICAL ENGINEERS:
GILL CONSULT.
 P.O. Box 28341 - 00200 Nairobi.

CLIENT
KENYA CIVIL AVIATION AUTHORITY
 P.O. Box 30163 - 00100 Nairobi

CLIENT'S SIGNATURE

PROJECT
PROPOSED EAC REGIONAL CENTER FOR AVIATION MEDICINE

SITE

PROJECT COMPONENT
GENERAL ARRANGEMENTS LAYOUTS

DRAWING TITLE
SECTIONS

REF.	JOB NO.	UNIT	ZONE LEVEL	ROOM NO.
	2487.			

DRAWING NO. L[-]06 LAYOUT NO. 11 SCALE 1:125 On A1



INFO	COUNCIL	TENDER	CONSTRUCTION
------	---------	--------	--------------

THIS DRAWING IS THE COPYRIGHT OF THE ARCHITECT
 IT IS ILLEGAL TO USE IT FOR PURPOSES OF CONSTRUCTION OR TO REPRODUCE IT IN PART OR IN WHOLE WITHOUT THE AUTHOR'S PRIOR CONSENT

- NOTES**
1. Dimensions are in millimetres unless otherwise stated. They are to be read and NOT measured.
 2. PV means permanent ventilation and must be provided above all the doors and windows except WC doors.
 3. ARCHITECTURAL drawings must be used in conjunction with STRUCTURAL, ELECTRICAL, MECHANICAL and any other relevant consultants' drawings.
 4. Any discrepancies in this drawing must be reported to the architect before construction commences.

REVISIONS

NO.	REVISION/ISSUE	DATE
01.		
02.		
03.		
04.		
05.		
06.		
07.		
08.		
09.		
10.		
11.		
12.		
13.		
14.		
15.		
16.		

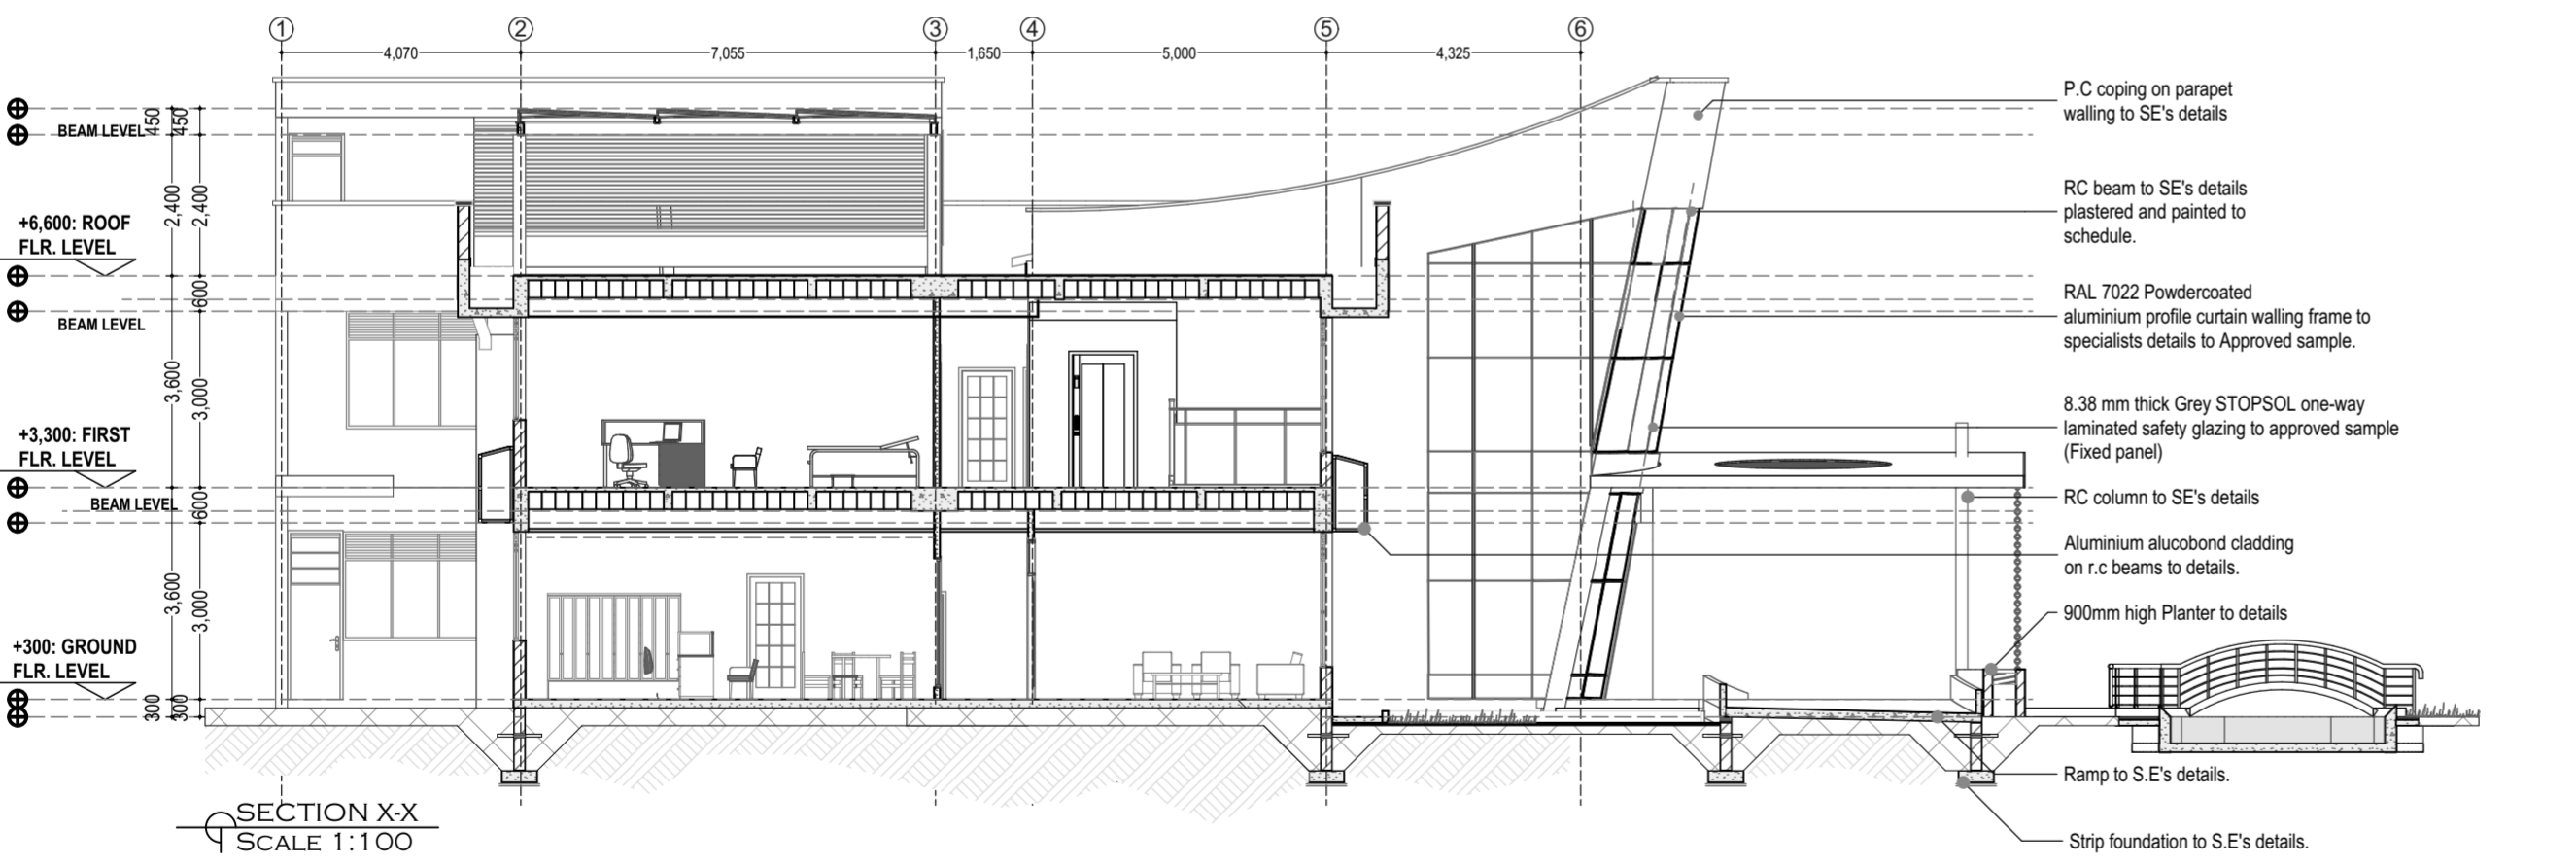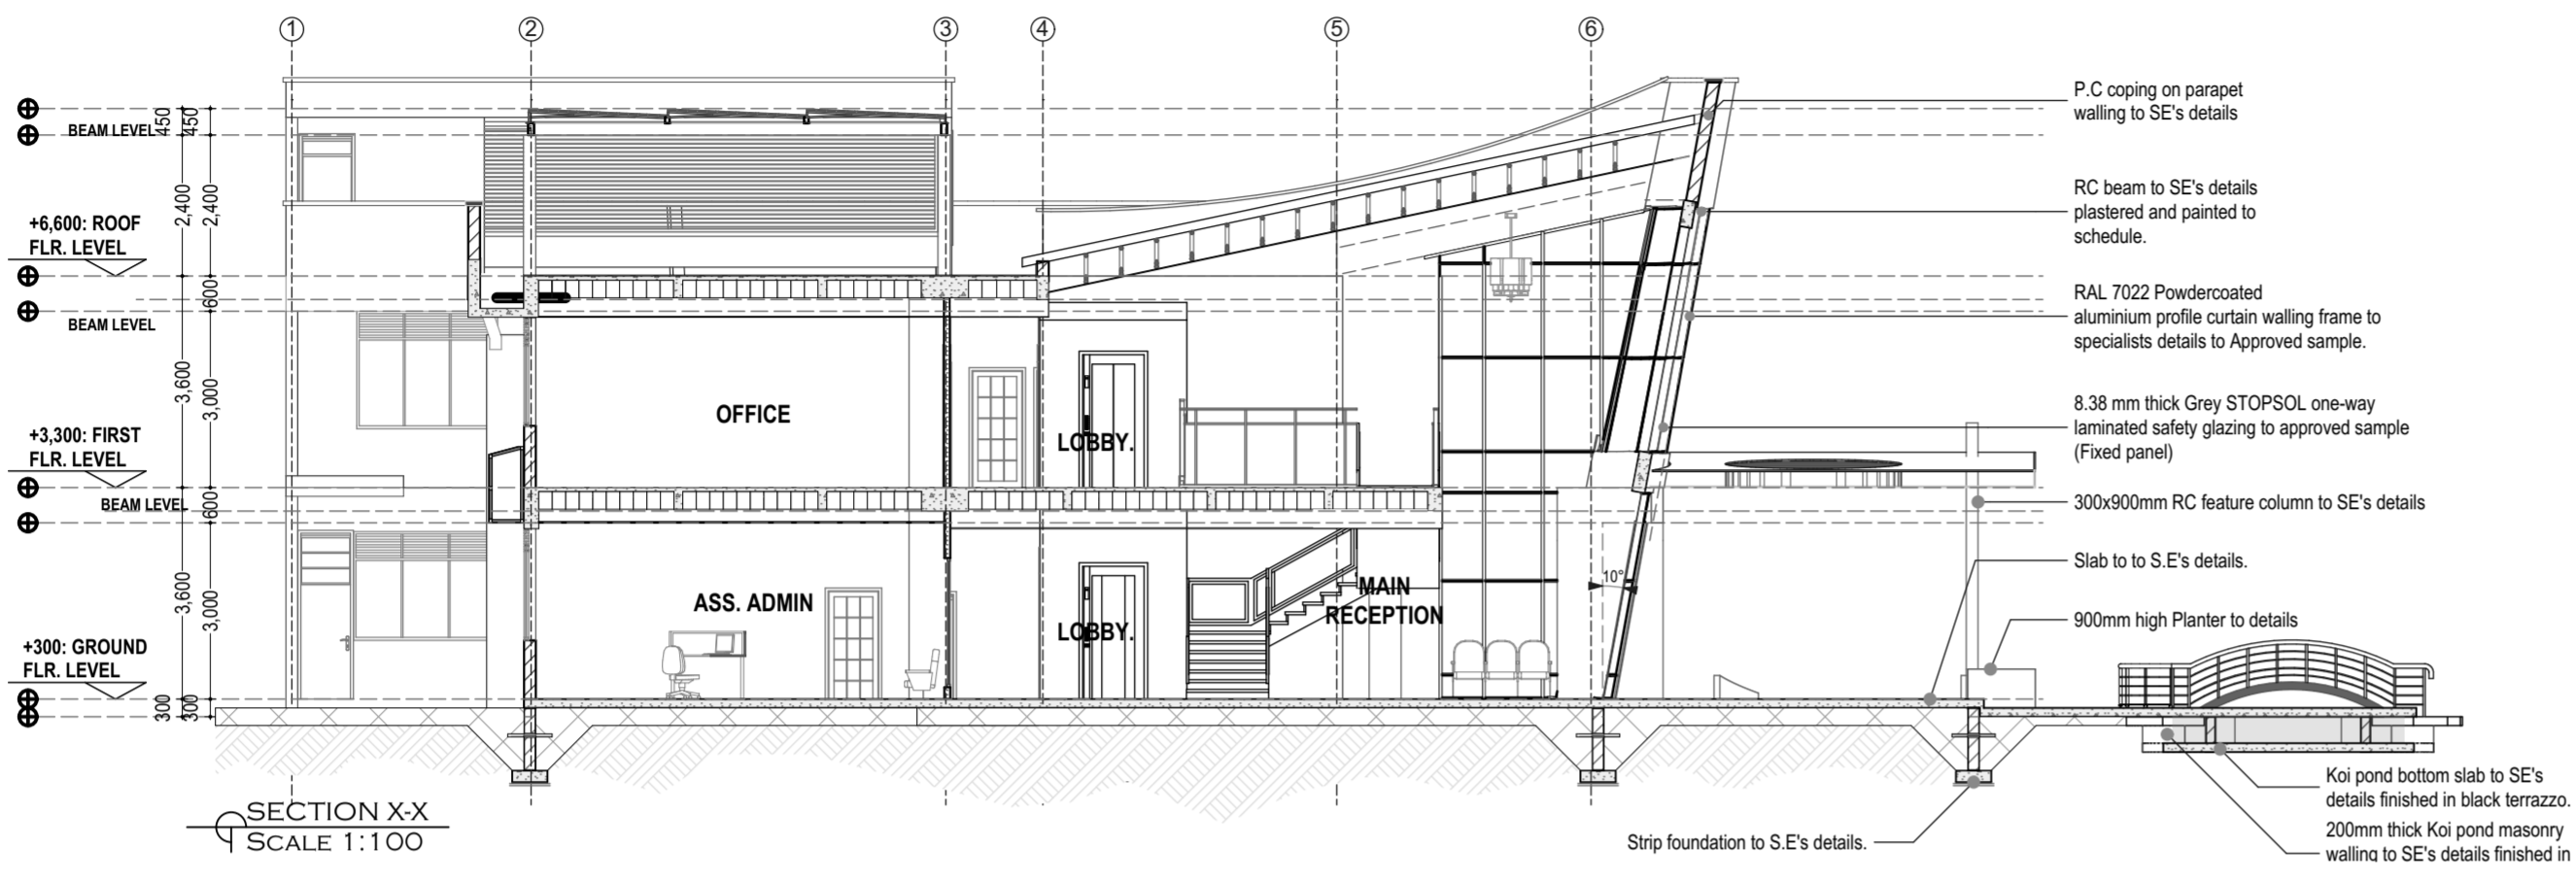

LEAD CONSULTANT / ARCHITECT
Mutiso Menezes International
 ARCHITECTURAL PLANNING AND INTERIOR DESIGN CONSULTANTS
 P.O. BOX 44534-00100, NAIROBI TEL: 3742710/11/12 FAX: 254-02-3742717
 e-mail: mmi@mmiarich.com

	TEAM:	SIGNATURE:	DATE:
DRAWN BY:	Arch. Musa		11/7/2019
PROJECT ARCH:	Arch. Kigal		11/7/2019
PROJECT DIRECTOR:	Arch. David Ndung'u		11/7/2019

- QUANTITY SURVEYORS:**
 DAVSON & WARD,
 P.O. Box 46611 - 00100 Nairobi.
- CIVIL/STRUCTURAL ENGINEERS:**
 ENPLAN CONSULTING ENGINEERS
 P.O. Box 17845 - 00109 Nairobi.
- ELECTRICAL/MECHANICAL ENGINEERS:**
 GILL CONSULT.
 P.O. Box 28341 - 00200 Nairobi.

CLIENT
KENYA CIVIL AVIATION AUTHORITY
 P.O. Box 30163 - 00100 Nairobi

CLIENT'S SIGNATURE

PROJECT
PROPOSED EAC REGIONAL CENTER FOR AVIATION MEDICINE

SITE

PROJECT COMPONENT
GENERAL ARRANGEMENTS LAYOUTS

DRAWING TITLE
SECTIONS

REF.	JOB NO.	UNIT	ZONE LEVEL	ROOM NO.
	2487.			

DRAWING NO. L[-]07
LAYOUT NO. 12
SCALE 1:125

INFO	COUNCIL	TENDER	CONSTRUCTION

THIS DRAWING IS THE COPYRIGHT OF THE ARCHITECT
 IT IS ILLEGAL TO USE IT FOR PURPOSES OF CONSTRUCTION OR TO REPRODUCE IT IN PART OR IN WHOLE WITHOUT THE AUTHOR'S PRIOR CONSENT

- NOTES**
1. Dimensions are in millimetres unless otherwise stated. They are to be read and NOT measured.
 2. PV means permanent ventilation and must be provided above all the doors and windows except WC doors.
 3. ARCHITECTURAL drawings must be used in conjunction with STRUCTURAL, ELECTRICAL, MECHANICAL and any other relevant consultants' drawings.
 4. Any discrepancies in this drawing must be reported to the architect before construction commences.

REVISIONS

NO.	REVISION/ISSUE	DATE
01.		
02.		
03.		
04.		
05.		
06.		
07.		
08.		
09.		
10.		
11.		
12.		
13.		
14.		
15.		
16.		

LEAD CONSULTANT / ARCHITECT
Mutiso Menezes International
 ARCHITECTURAL PLANNING AND INTERIOR DESIGN CONSULTANTS
 P.O. BOX 44534-00100, NAIROBI | TEL: 3742710/112 | FAX: 254-02-3742717
 e-mail: mmi@mniarch.com

	TEAM:	SIGNATURE:	DATE:
DRAWN BY:	Arch. Musa		11/7/2019
PROJECT ARCHT:	Arch. Kigal		11/7/2019
PROJECT DIRECTOR:	Arch. David Ndung'u		11/7/2019

QUANTITY SURVEYORS:
 DAVSON & WARD,
 P.O. Box 46611 - 00100 Nairobi.

CIVIL/STRUCTURAL ENGINEERS:
 ENPLAN CONSULTING ENGINEERS
 P.O. Box 17845 - 00100 Nairobi.

ELECTRICAL/MECHANICAL ENGINEERS:
 GILL CONSULT.
 P.O. Box 28341 - 00200 Nairobi.

CLIENT
KENYA CIVIL AVIATION AUTHORITY
 P.O. Box 30163 - 00100 Nairobi

CLIENT'S SIGNATURE

PROJECT
PROPOSED EAC REGIONAL CENTER FOR AVIATION MEDICINE

SITE


PROJECT COMPONENT
GENERAL ARRANGEMENTS LAYOUTS

DRAWING TITLE
ELEVATIONS


REF.	JOB NO.	UNIT	ZONE LEVEL	ROOM NO.
	2487.			

DRAWING NO. L[-]08&09 LAYOUT NO. 13 SCALE 1:125 On A1

INFO	COUNCIL	TENDER	CONSTRUCTION

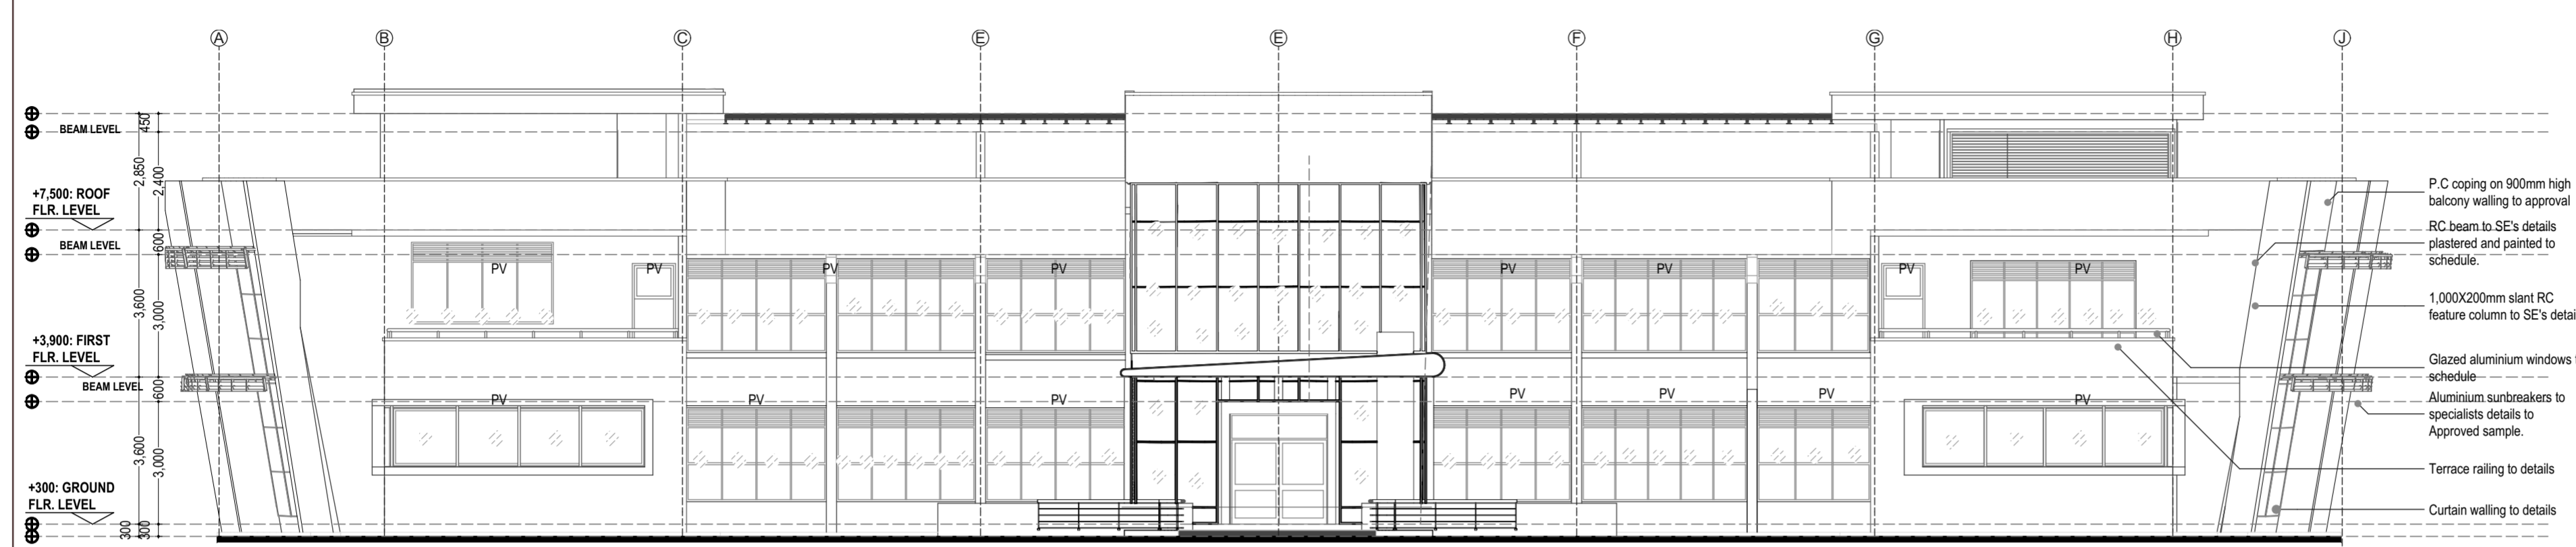

LI-108 FRONT ELEVATION
 SCALE 1:100

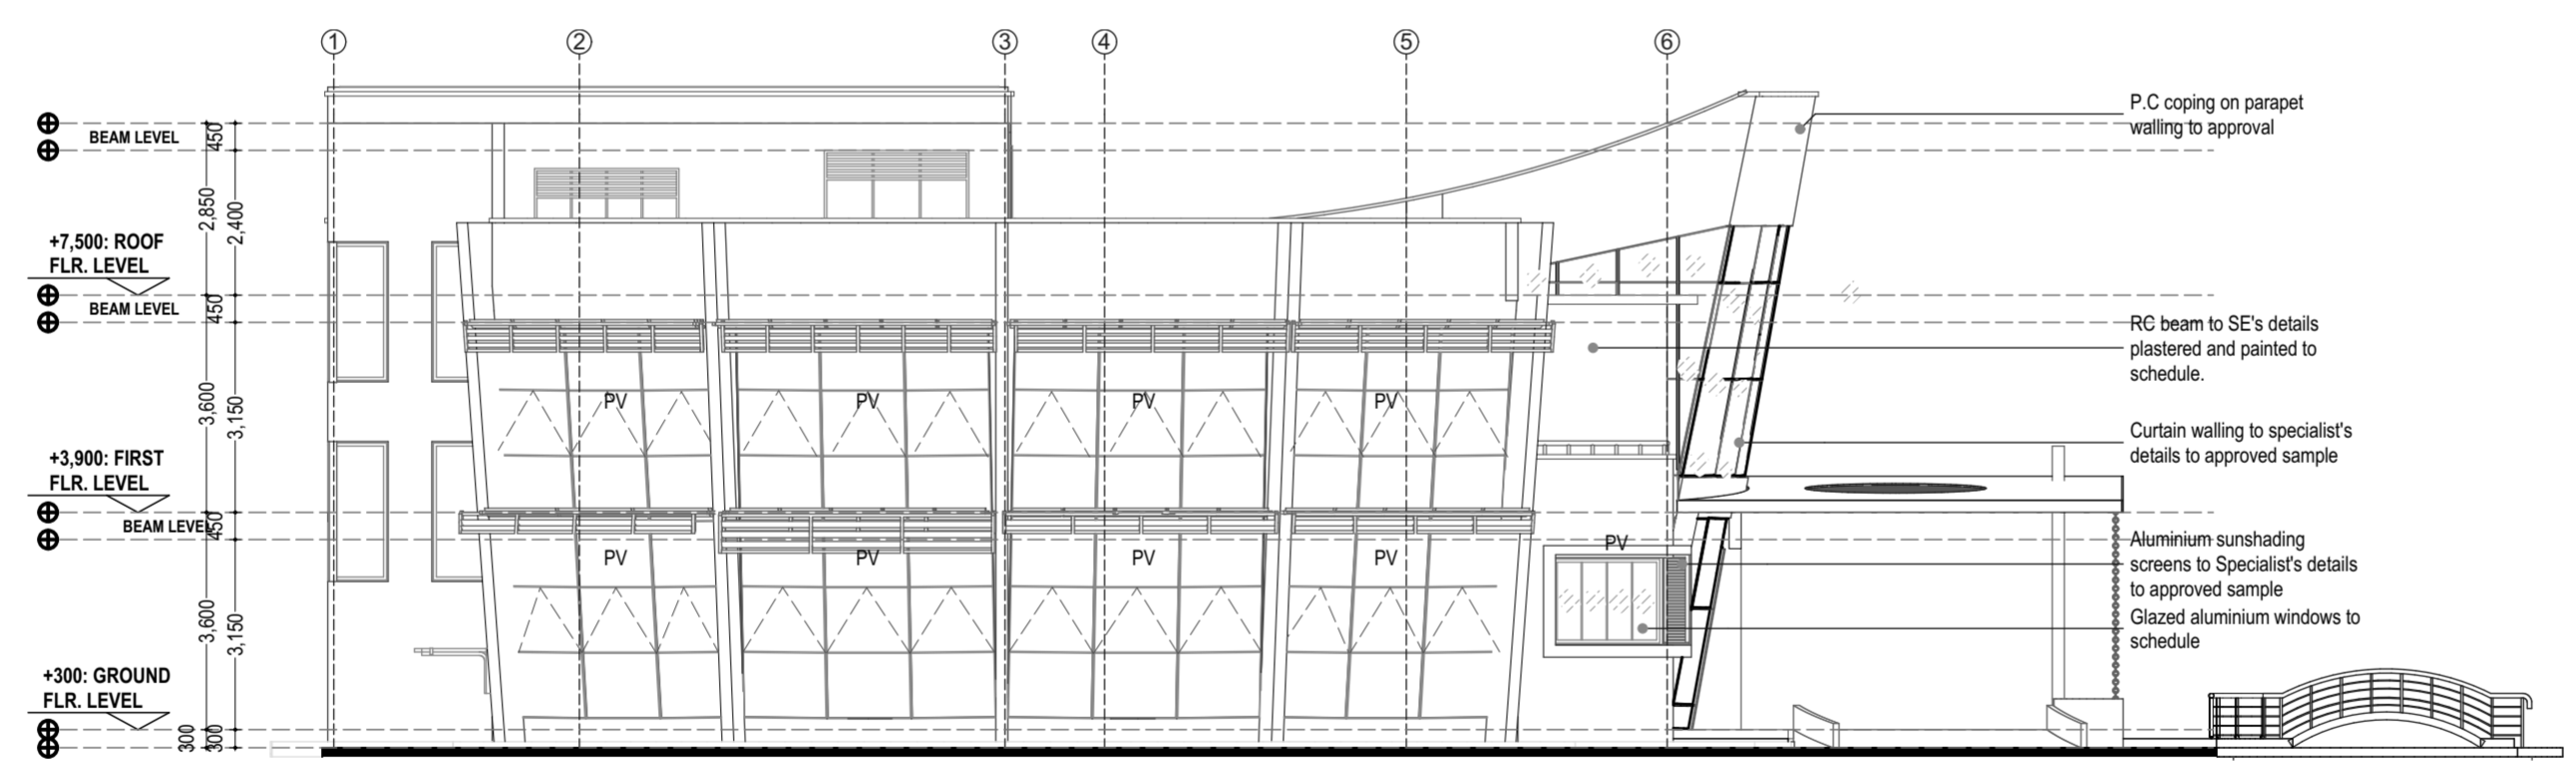


LI-109 SIDE ELEVATION
 SCALE 1:100

THIS DRAWING IS THE COPYRIGHT OF THE ARCHITECT
 IT IS ILLEGAL TO USE IT FOR PURPOSES OF CONSTRUCTION OR TO REPRODUCE IT IN PART OR IN WHOLE WITHOUT THE AUTHOR'S PRIOR CONSENT

- NOTES**
1. Dimensions are in millimetres unless otherwise stated. They are to be read and NOT measured.
 2. PV means permanent ventilation and must be provided above all the doors and windows except WC doors.
 3. ARCHITECTURAL drawings must be used in conjunction with STRUCTURAL, ELECTRICAL, MECHANICAL and any other relevant consultants' drawings.
 4. Any discrepancies in this drawing must be reported to the architect before construction commences.

REVISIONS

NO.	REVISION/ISSUE	DATE
01.		
02.		
03.		
04.		
05.		
06.		
07.		
08.		
09.		
10.		
11.		
12.		
13.		
14.		
15.		
16.		

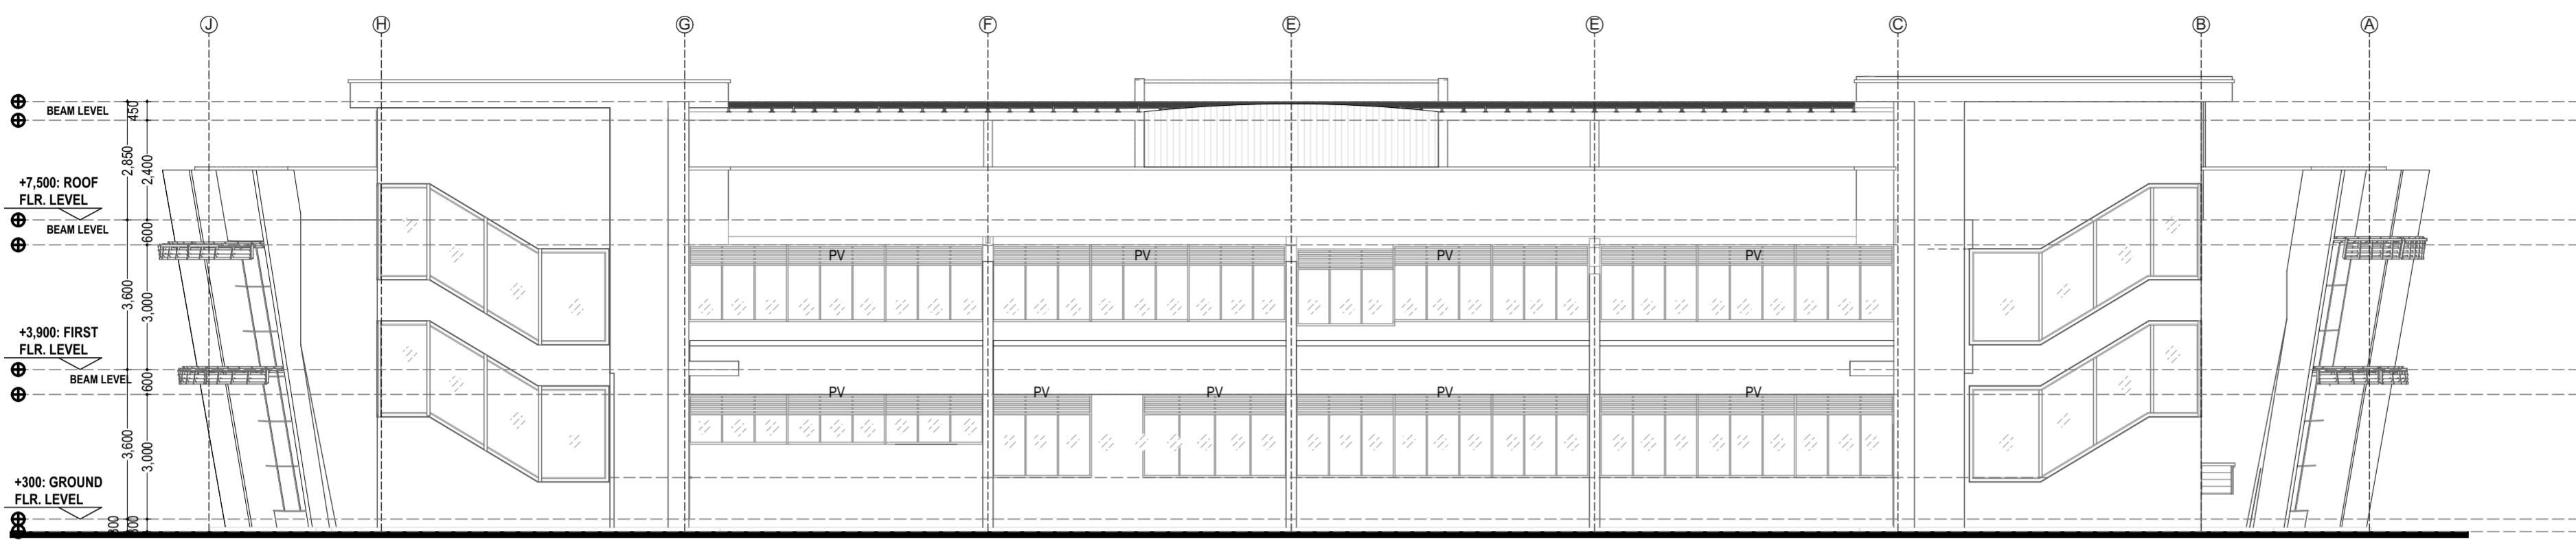

L[-]10 REAR ELEVATION
 SCALE 1:100

LEAD CONSULTANT / ARCHITECT

Mutiso Menezes International  MUTISO MENEZES INTERNATIONAL
 ARCHITECTURAL PLANNING AND INTERIOR DESIGN CONSULTANTS
 P.O. BOX 44534-00100, NAIROBI TEL: 3742710/112 FAX: 254-02-3742717
 e-mail: mmi@mmiararch.com

	TEAM:	SIGNATURE:	DATE:
DRAWN BY:	Arch. Musa		11/7/2019
PROJECT ARCH:	Arch. Kigal		11/7/2019
PROJECT DIRECTOR:	Arch. David Ndung'u		11/7/2019

QUANTITY SURVEYORS:
 DAVSON & WARD,
 P.O. Box 46611 - 00100 Nairobi.

CIVIL/STRUCTURAL ENGINEERS:
 ENGPLAN CONSULTING ENGINEERS
 P.O. Box 17845 - 00100 Nairobi.

ELECTRICAL/MECHANICAL ENGINEERS:
 GILL CONSULT.
 P.O. Box 28341 - 00200 Nairobi.

CLIENT
KENYA CIVIL AVIATION AUTHORITY
 P.O. Box 30163 - 00100 Nairobi

CLIENTS SIGNATURE

PROJECT
PROPOSED EAC REGIONAL CENTER FOR AVIATION MEDICINE

SITE

PROJECT COMPONENT
GENERAL ARRANGEMENTS LAYOUTS

DRAWING TITLE
ELEVATIONS

REF.	JOB NO.	UNIT	ZONE LEVEL	ROOM NO.
	2487.			

DRAWING NO. L[-]10-11 LAYOUT NO. 14 SCALE 1:125 On A1

INFO	COUNCIL	TENDER	CONSTRUCTION

THIS DRAWING IS THE COPYRIGHT OF THE ARCHITECT
IT IS ILLEGAL TO USE IT FOR PURPOSES OF CONSTRUCTION OR TO REPRODUCE IT IN PART OR IN WHOLE WITHOUT THE AUTHOR'S PRIOR CONSENT

- NOTES**
1. Dimensions are in millimetres unless otherwise stated. They are to be read and NOT measured.
 2. PV means permanent ventilation and must be provided above all the doors and windows except WC doors.
 3. ARCHITECTURAL drawings must be used in conjunction with STRUCTURAL, ELECTRICAL, MECHANICAL and any other relevant consultants' drawings.
 4. Any discrepancies in this drawing must be reported to the architect before construction commences.

REVISIONS

NO.	REVISION/ISSUE	DATE
01.		
02.		
03.		
04.		
05.		
06.		
07.		
08.		
09.		
10.		
11.		
12.		
13.		
14.		
15.		
16.		

LEAD CONSULTANT / ARCHITECT
Mutiso Menezes International
ARCHITECTURAL PLANNING AND INTERIOR DESIGN CONSULTANTS
P.O. BOX 44534-00100, NAIROBI TEL: 3742710/112 FAX: 254-02-3742717
e-mail: mmi@mmiarich.com

	TEAM:	SIGNATURE:	DATE:
DRAWN BY:	Arch. Musa		11/7/2019
PROJECT ARCH:	Arch. Kigal		11/7/2019
PROJECT DIRECTOR:	Arch. David Ndung'u		11/7/2019

QUANTITY SURVEYORS:
DAVSON & WARD,
P.O. Box 46611 - 00100 Nairobi.

CIVIL/STRUCTURAL ENGINEERS:
ENGLAN CONSULTING ENGINEERS
P.O. Box 17845 - 00109 Nairobi.

ELECTRICAL/MECHANICAL ENGINEERS:
GILL CONSULT.
P.O. Box 28341 - 00200 Nairobi.

CLIENT
KENYA CIVIL AVIATION AUTHORITY
P.O. Box 30163 - 00100 Nairobi

CLIENT'S SIGNATURE

PROJECT
PROPOSED EAC REGIONAL CENTER FOR AVIATION MEDICINE

SITE



PROJECT COMPONENT
GENERAL ARRANGEMENTS LAYOUTS

DRAWING TITLE
GUARD HOUSE PLANS

REF.	JOB NO.	UNIT	ZONE LEVEL	ROOM NO.
	2487.			

DRAWING NO. L[-]-12-13
LAYOUT NO. 15
SCALE On A1
1:75

INFO	COUNCIL	TENDER	CONSTRUCTION

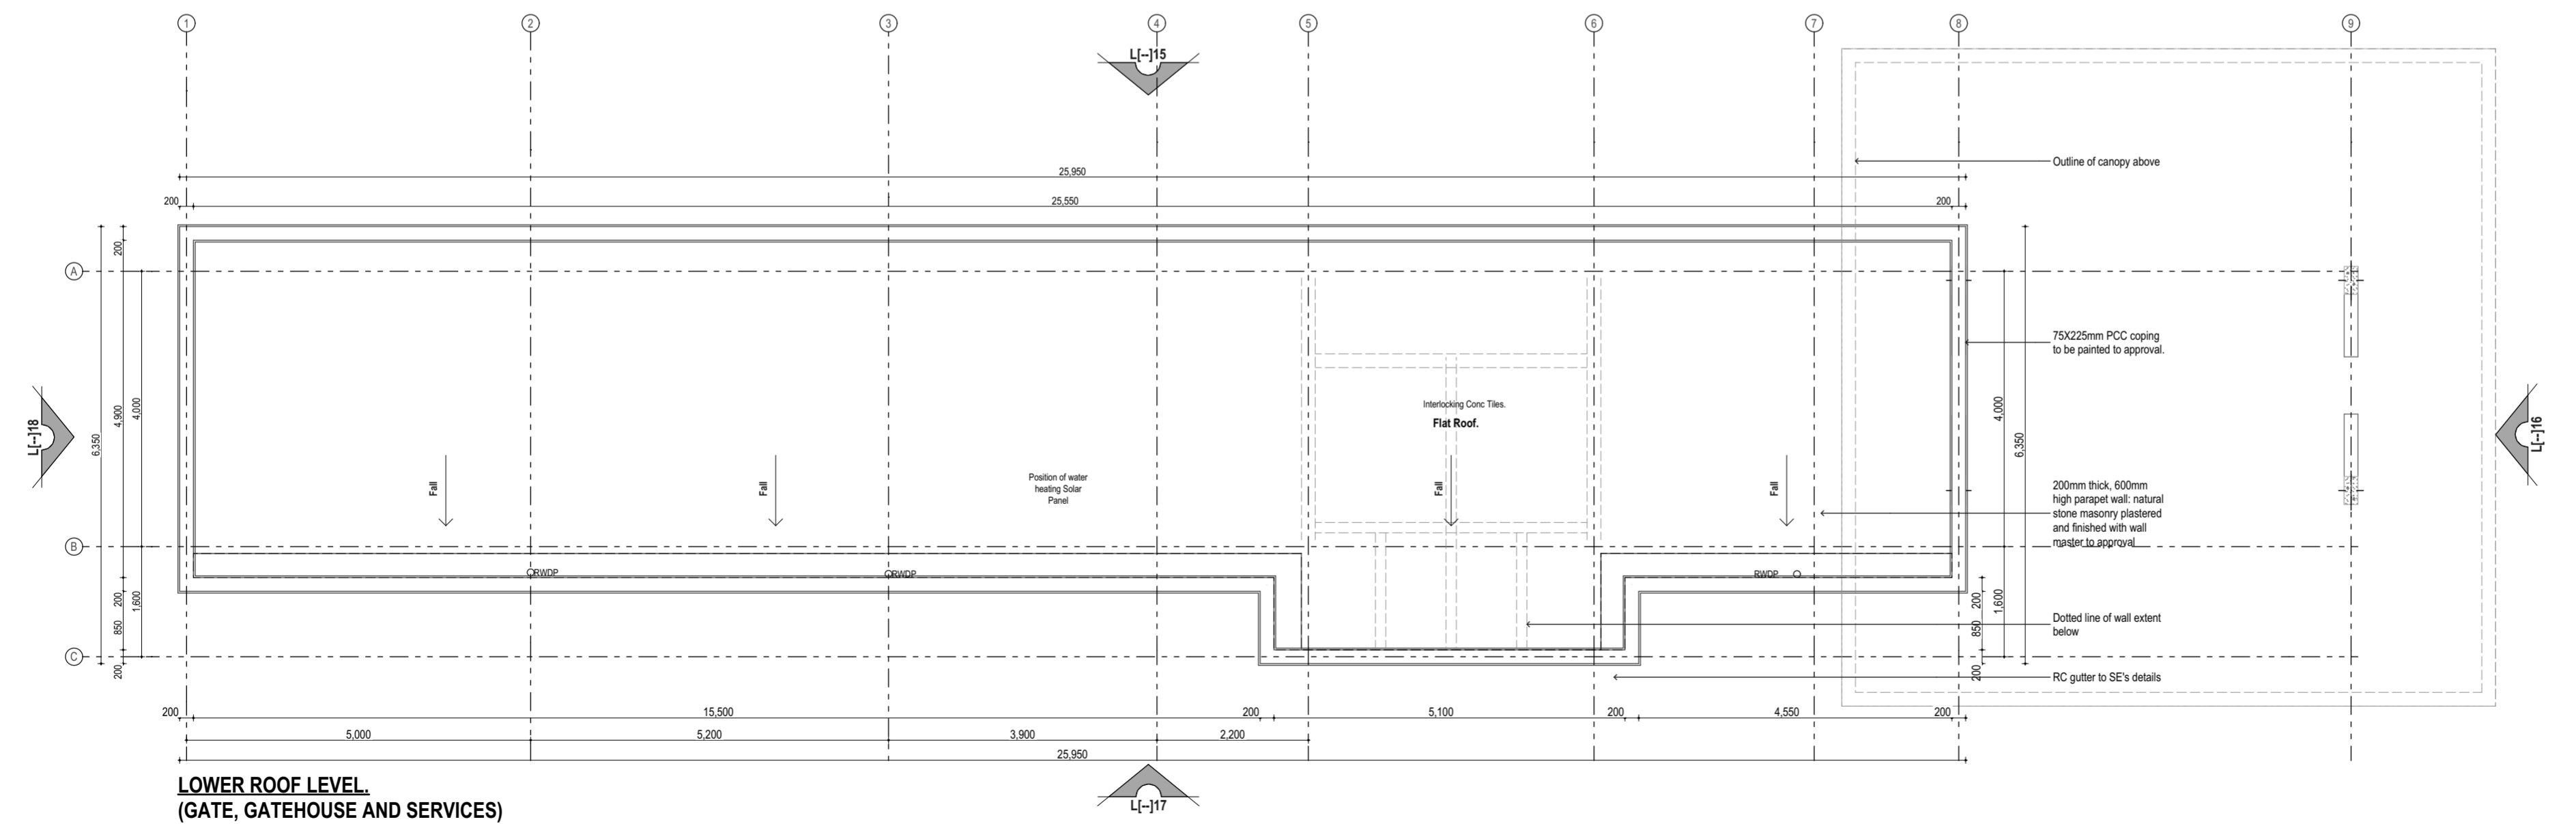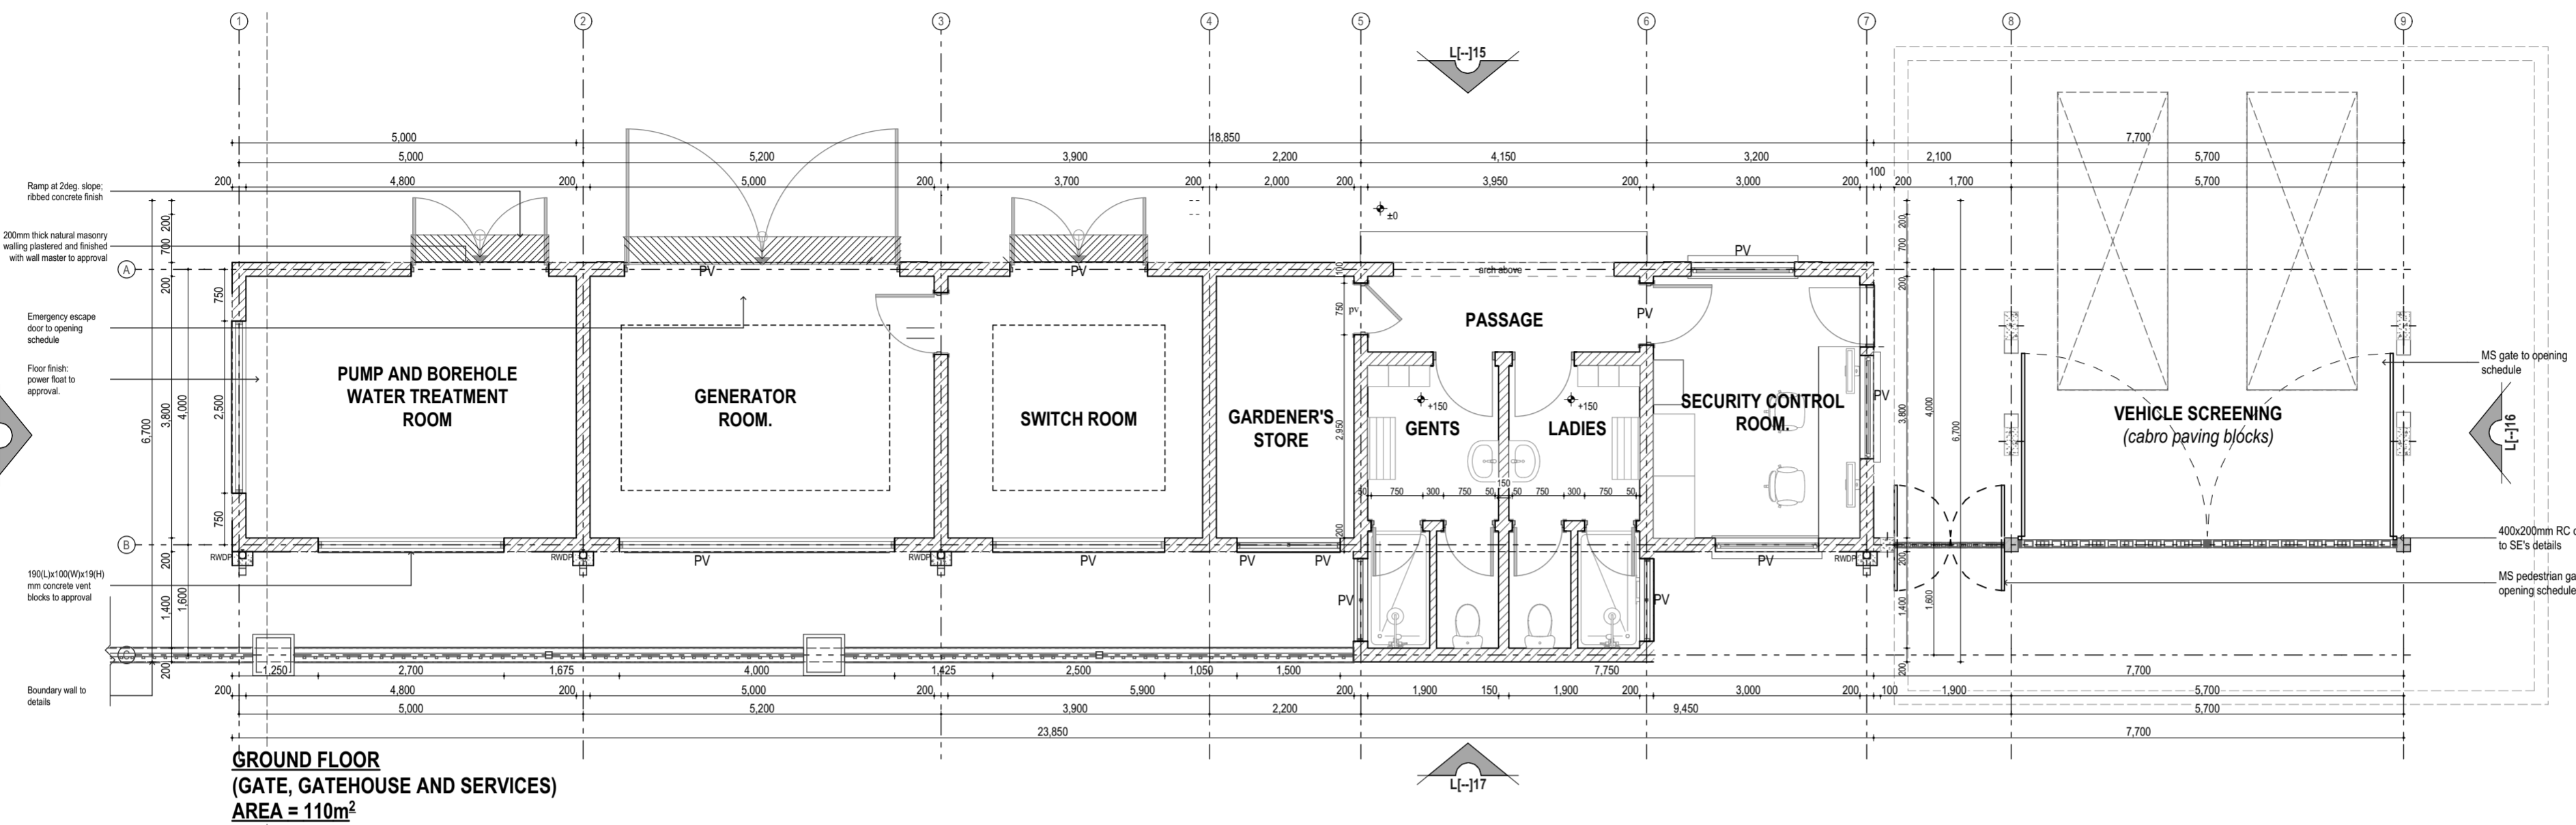


THIS DRAWING IS THE COPYRIGHT OF THE ARCHITECT
 IT IS ILLEGAL TO USE IT FOR PURPOSES OF CONSTRUCTION OR TO REPRODUCE IT IN PART OR IN WHOLE WITHOUT THE AUTHOR'S PRIOR CONSENT

- NOTES**
- Dimensions are in millimetres unless otherwise stated. They are to be read and NOT measured.
 - PV means permanent ventilation and must be provided above all the doors and windows except WC doors.
 - ARCHITECTURAL drawings must be used in conjunction with STRUCTURAL, ELECTRICAL, MECHANICAL and any other relevant consultants' drawings.
 - Any discrepancies in this drawing must be reported to the architect before construction commences.

REVISIONS

NO.	REVISION/ISSUE	DATE
01.		
02.		
03.		
04.		
05.		
06.		
07.		
08.		
09.		
10.		
11.		
12.		
13.		
14.		
15.		
16.		

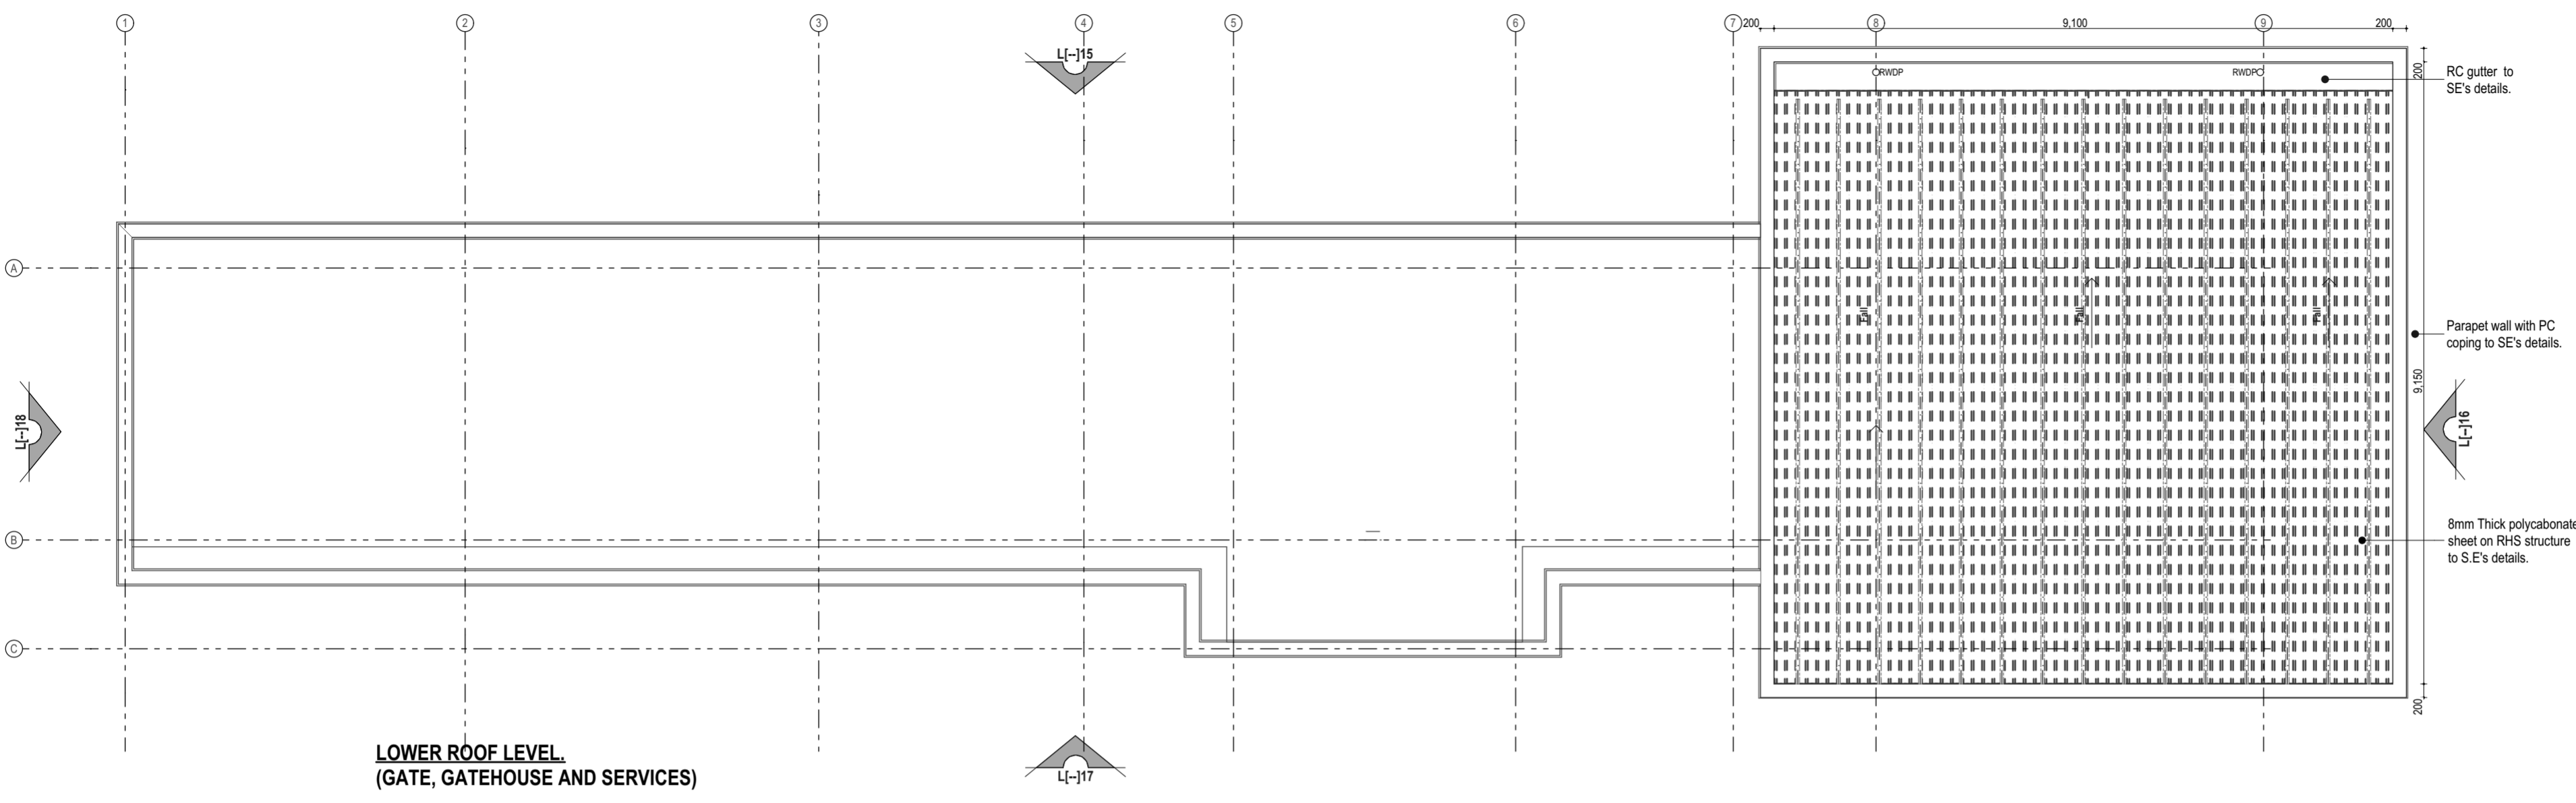

LEAD CONSULTANT / ARCHITECT

Mutiso Menezes International  MUTISO MENEZES INTERNATIONAL
 ARCHITECTURAL PLANNING AND INTERIOR DESIGN CONSULTANTS
 P.O. BOX 44534-00100, NAIROBI | TEL: 3742710/112 FAX: 254-02-3742717
 e-mail: mmi@mmiararch.com

	TEAM:	SIGNATURE:	DATE:
DRAWN BY:	Arch. Musa		11/7/2019
PROJECT ARCHT:	Arch. Kigal		11/7/2019
PROJECT DIRECTOR:	Arch. David Ndung'u		11/7/2019

QUANTITY SURVEYORS:
 DAVSON & WARD,
 P.O. Box 46611 - 00100 Nairobi.

CIVIL/STRUCTURAL ENGINEERS:
 ENGPLAN CONSULTING ENGINEERS
 P.O. Box 17845 - 00100 Nairobi.

ELECTRICAL/MECHANICAL ENGINEERS:
 GILL CONSULT.
 P.O. Box 28341 - 00200 Nairobi.

CLIENT
KENYA CIVIL AVIATION AUTHORITY
 P.O. Box 30163 - 00100 Nairobi

CLIENTS SIGNATURE

PROJECT
PROPOSED EAC REGIONAL CENTER FOR AVIATION MEDICINE

SITE

PROJECT COMPONENT
GENERAL ARRANGEMENTS LAYOUTS

DRAWING TITLE
GUARD HOUSE PLANS

REF.	JOB NO.	UNIT	ZONE LEVEL	ROOM NO.
	2487.			

DRAWING NO. L[-]13b **LAYOUT NO.** 16 **SCALE** 1:75 On A1



INFO	COUNCIL	TENDER	CONSTRUCTION

THIS DRAWING IS THE COPYRIGHT OF THE ARCHITECT
 IT IS ILLEGAL TO USE IT FOR PURPOSES OF CONSTRUCTION OR TO REPRODUCE IT IN PART OR IN WHOLE WITHOUT THE AUTHOR'S PRIOR CONSENT

- NOTES**
1. Dimensions are in millimetres unless otherwise stated. They are to be read and NOT measured.
 2. PV means permanent ventilation and must be provided above all the doors and windows except WC doors.
 3. ARCHITECTURAL drawings must be used in conjunction with STRUCTURAL, ELECTRICAL, MECHANICAL and any other relevant consultants' drawings.
 4. Any discrepancies in this drawing must be reported to the architect before construction commences.

REVISIONS

NO.	REVISION/ISSUE	DATE
01.		
02.		
03.		
04.		
05.		
06.		
07.		
08.		
09.		
10.		
11.		
12.		
13.		
14.		
15.		
16.		

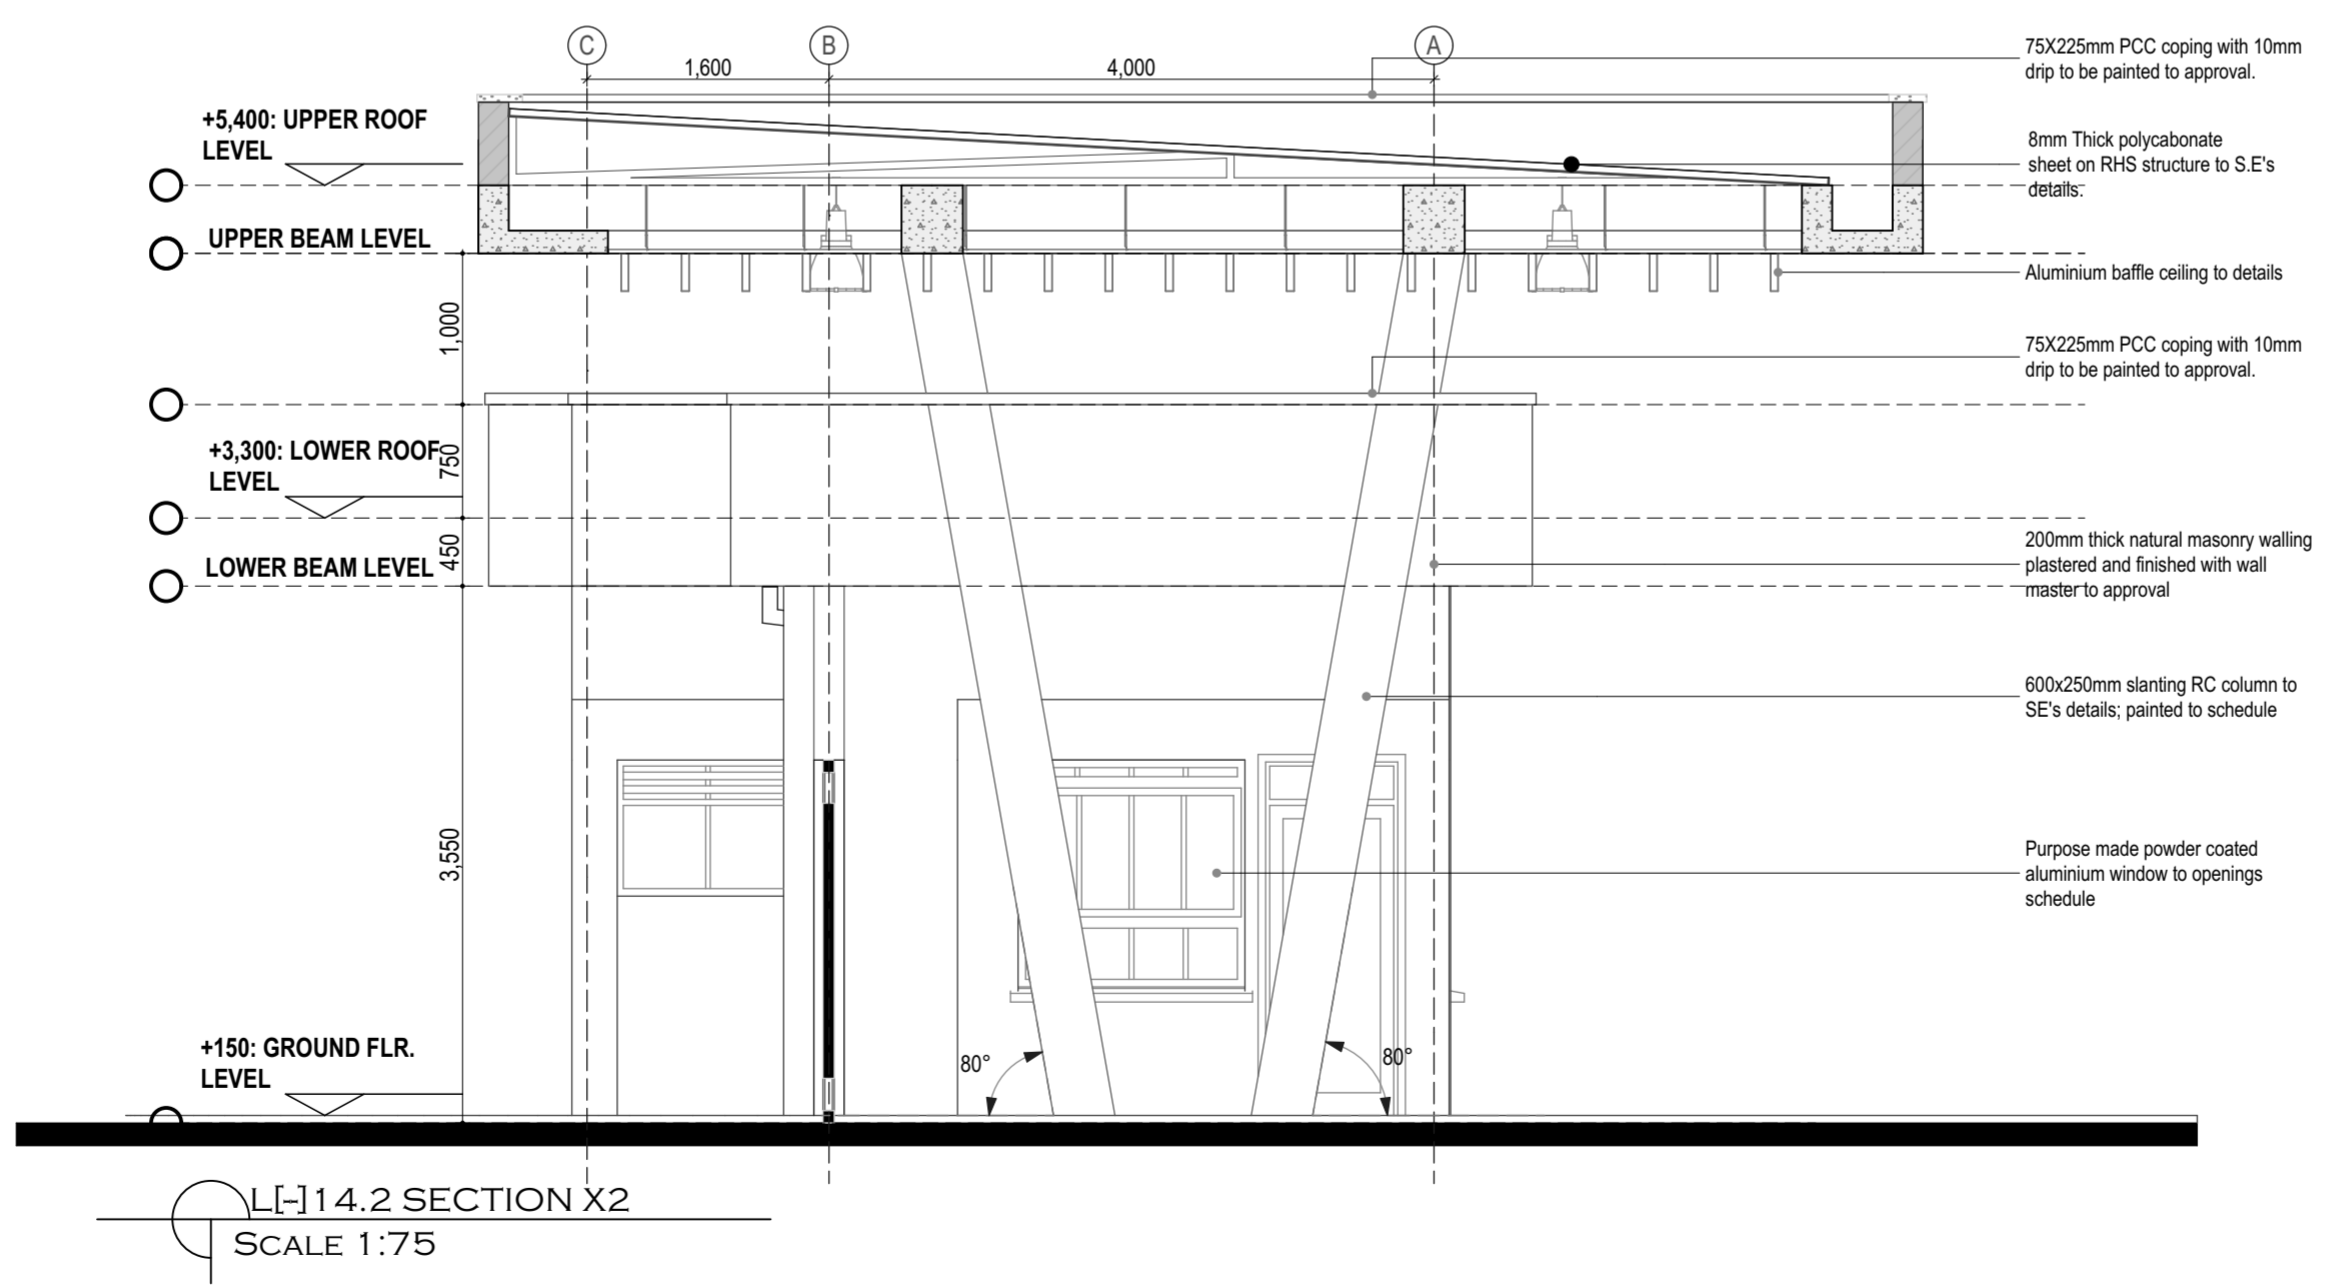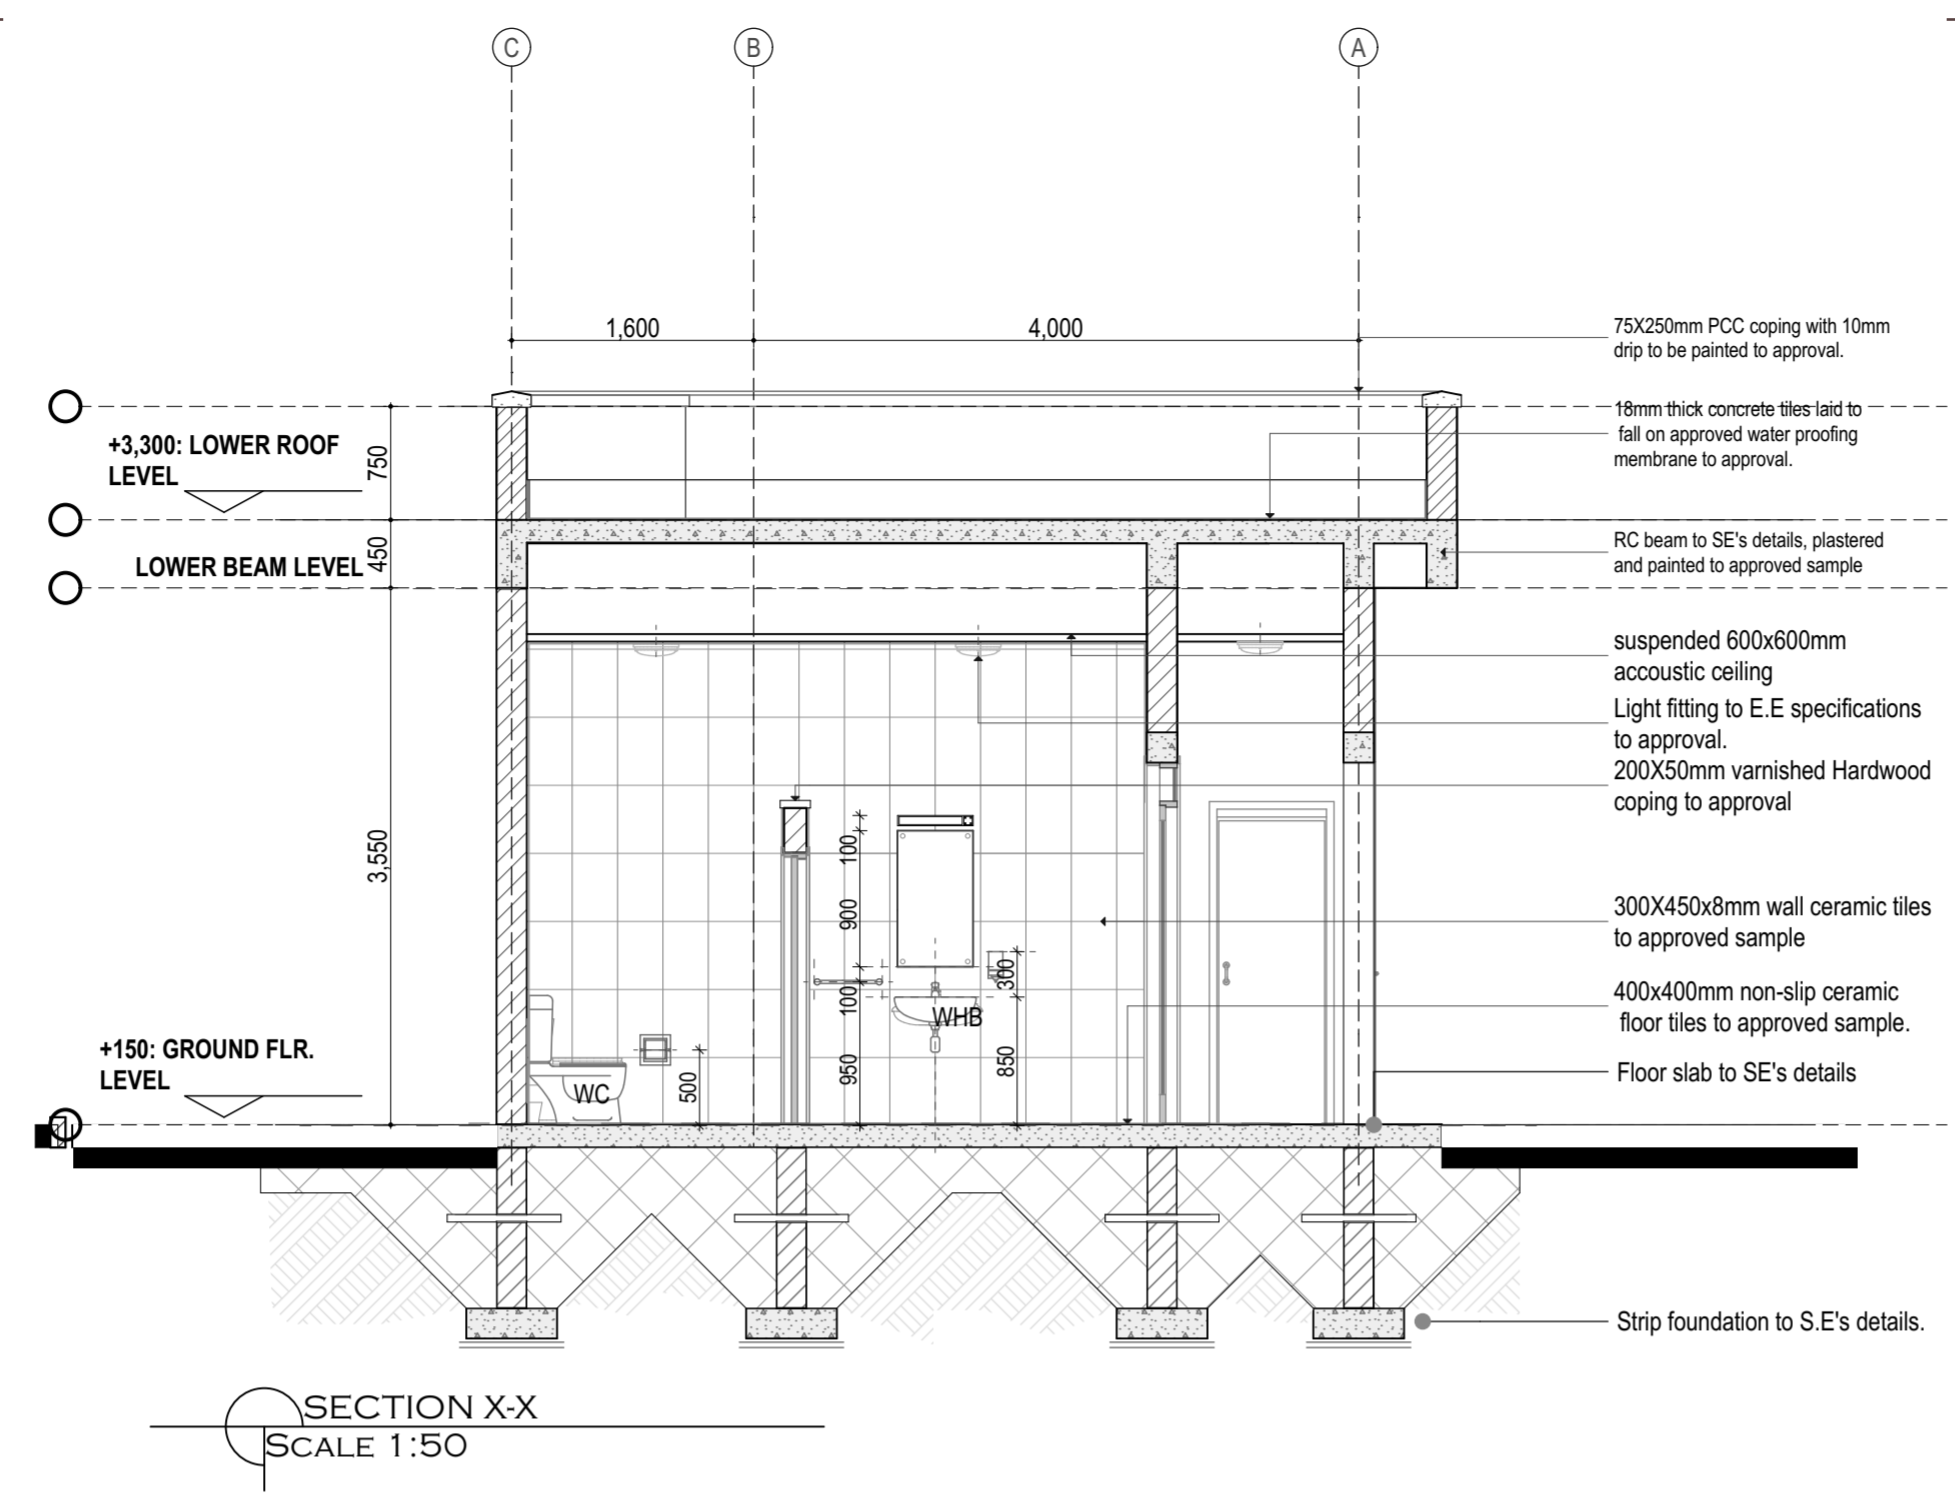

LEAD CONSULTANT / ARCHITECT
Mutiso Menezes International
 ARCHITECTURAL PLANNING AND INTERIOR DESIGN CONSULTANTS
 P.O. BOX 44534-00100, NAIROBI TEL: 3742710/112 FAX: 254-02-3742717
 e-mail: mmi@mmiararch.com

	TEAM:	SIGNATURE:	DATE:
DRAWN BY:	Arch. Musa		11/7/2019
PROJECT ARCH:	Arch. Kigal		11/7/2019
PROJECT DIRECTOR:	Arch. David Ndung'u		11/7/2019

QUANTITY SURVEYORS
DAVSON & WARD
 P.O. Box 46611 - 00100 Nairobi.

CIVIL/STRUCTURAL ENGINEERS
ENGLAN CONSULTING ENGINEERS
 P.O. Box 17845 - 00100 Nairobi.

ELECTRICAL/MECHANICAL ENGINEERS
GILL CONSULT.
 P.O. Box 28341 - 00200 Nairobi.

CLIENT
KENYA CIVIL AVIATION AUTHORITY
 P.O. Box 30163 - 00100 Nairobi

CLIENT'S SIGNATURE

PROJECT
PROPOSED EAC REGIONAL CENTER FOR AVIATION MEDICINE

SITE

PROJECT COMPONENT
GENERAL ARRANGEMENTS LAYOUTS

DRAWING TITLE
GUARD HOUSE SECTION

REF.	JOB NO.	UNIT	ZONE LEVEL	ROOM NO.
	2487.			

DRAWING NO. L[-]14 LAYOUT NO. 17 SCALE 1:50


INFO	COUNCIL	TENDER	CONSTRUCTION

THIS DRAWING IS THE COPYRIGHT OF THE ARCHITECT
 IT IS ILLEGAL TO USE IT FOR PURPOSES OF CONSTRUCTION OR TO REPRODUCE IT IN PART OR IN WHOLE WITHOUT THE AUTHOR'S PRIOR CONSENT


- NOTES**
1. Dimensions are in millimetres unless otherwise stated. They are to be read and NOT measured.
 2. PV means permanent ventilation and must be provided above all the doors and windows except WC doors.
 3. ARCHITECTURAL drawings must be used in conjunction with STRUCTURAL, ELECTRICAL, MECHANICAL and any other relevant consultants' drawings.
 4. Any discrepancies in this drawing must be reported to the architect before construction commences.

REVISIONS


NO.	REVISION/ISSUE	DATE
01.		
02.		
03.		
04.		
05.		
06.		
07.		
08.		
09.		
10.		
11.		
12.		
13.		
14.		
15.		
16.		

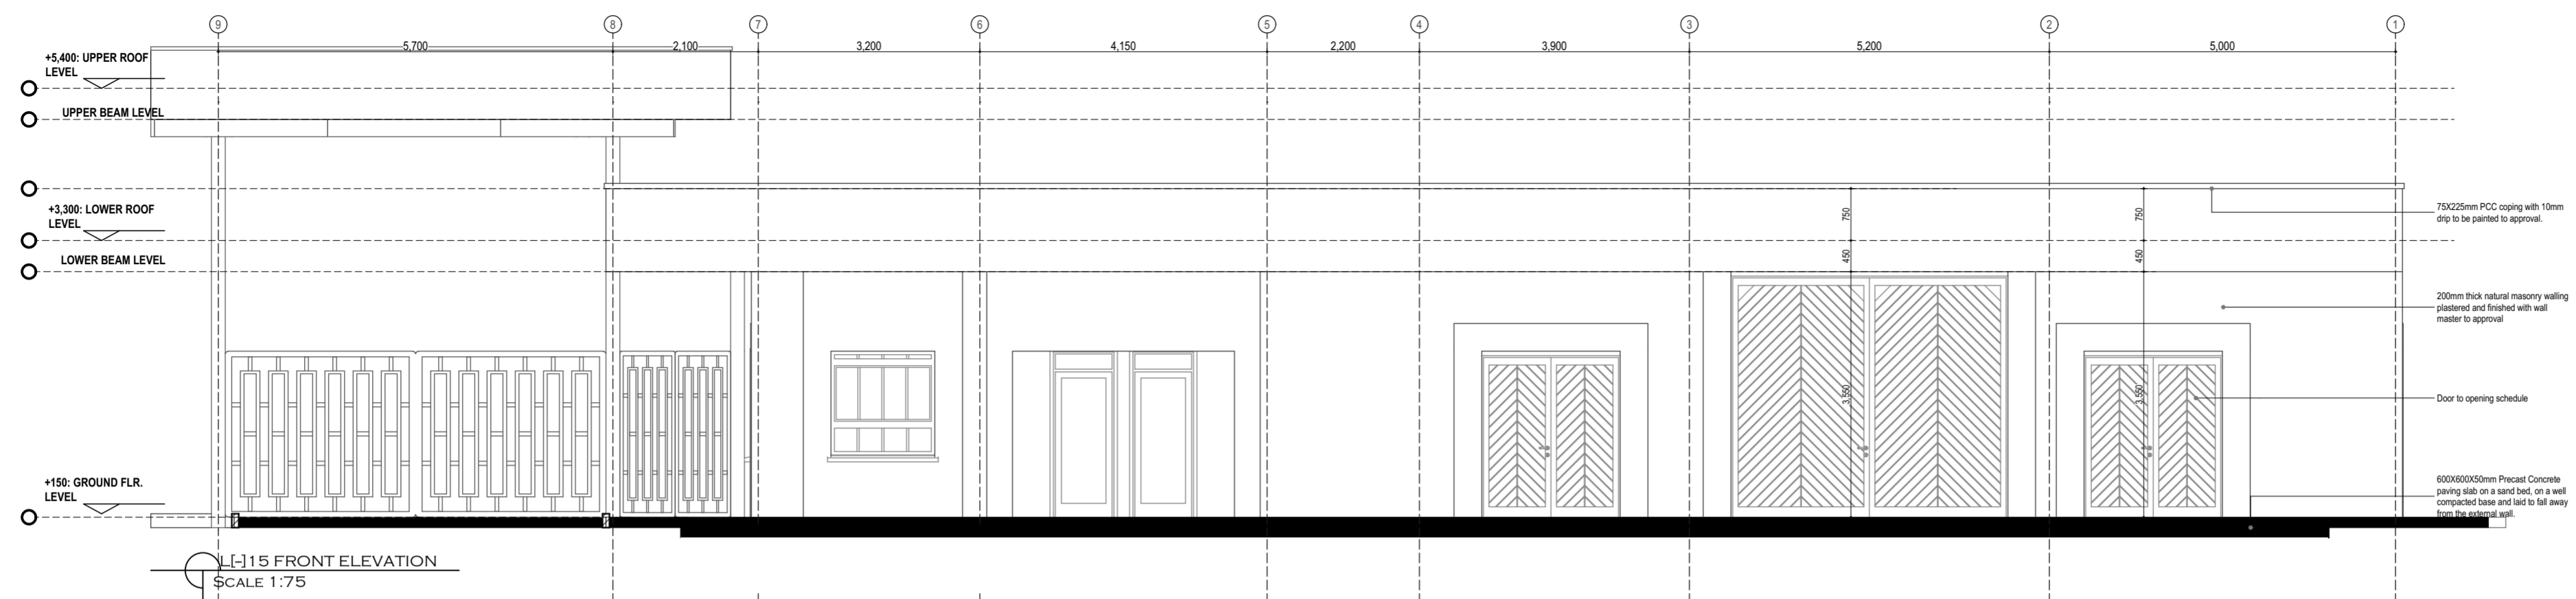


L-15 FRONT ELEVATION
 SCALE 1:75

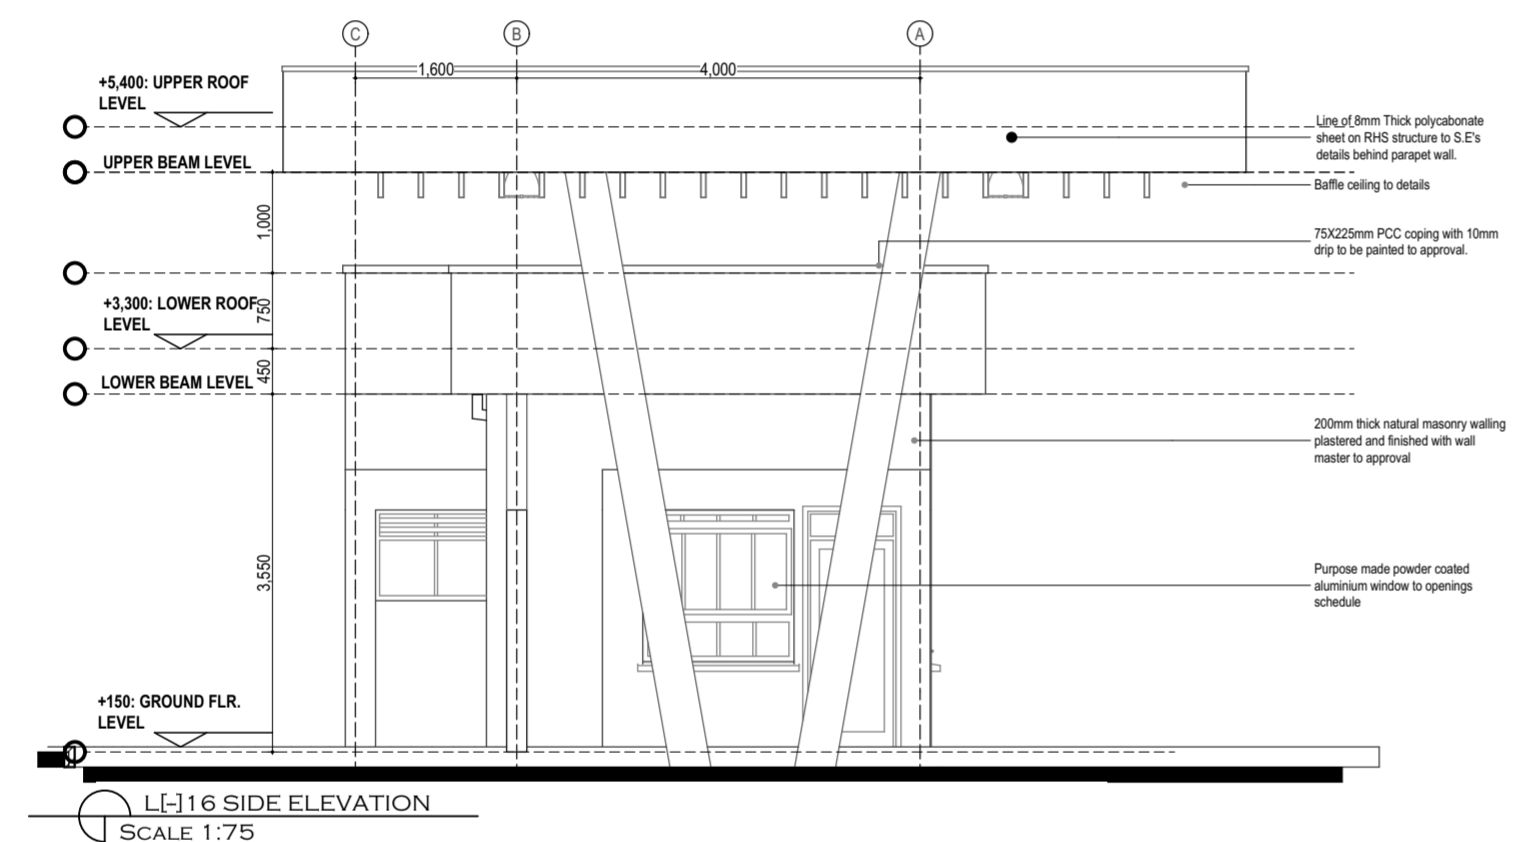

L-16 SIDE ELEVATION
 SCALE 1:75

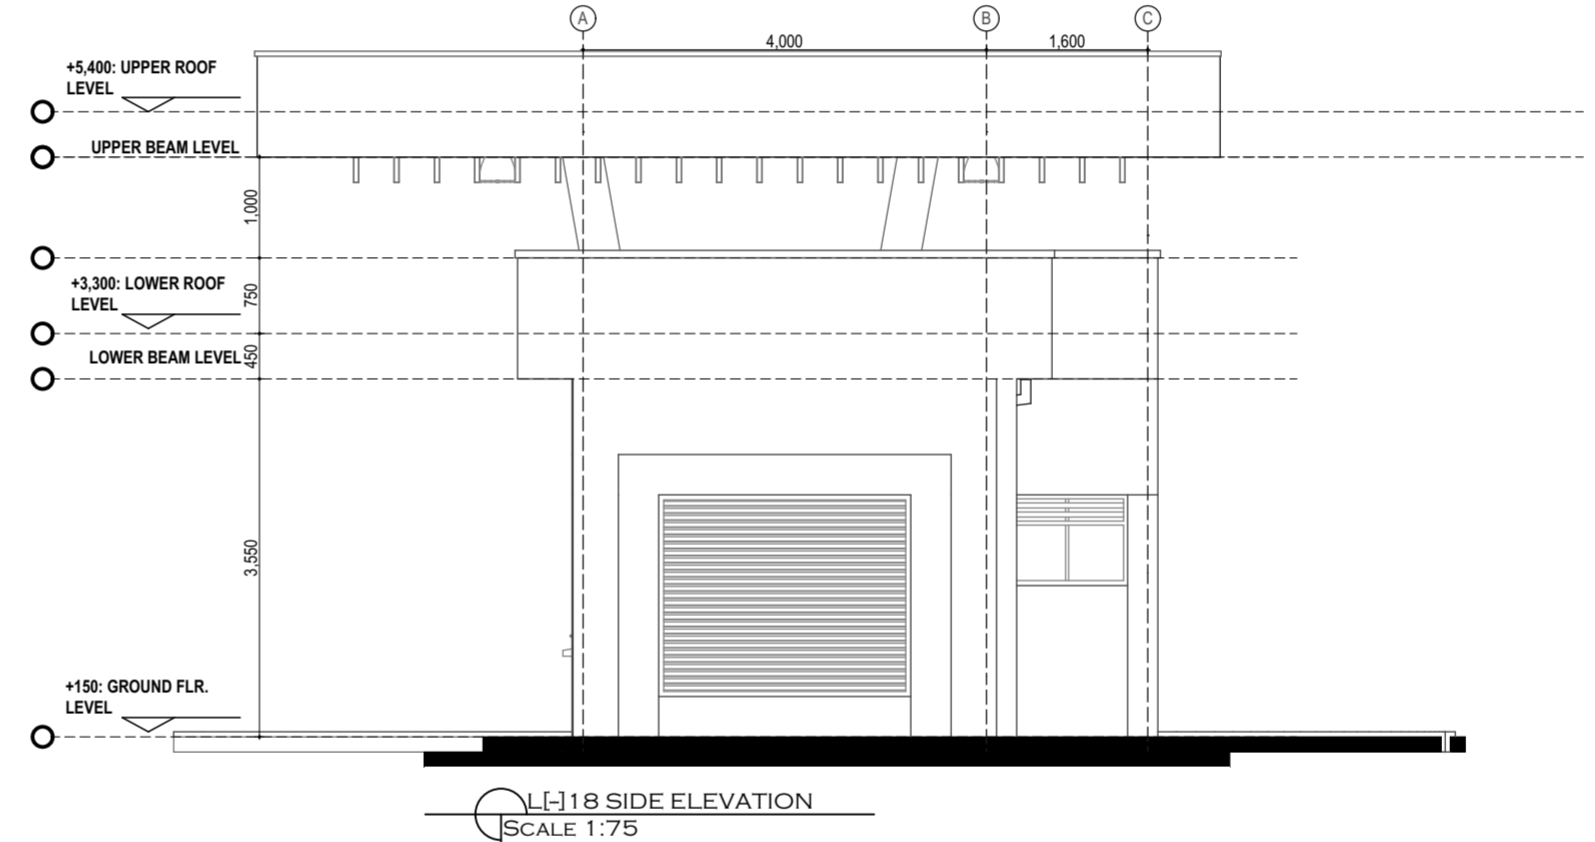

L-18 SIDE ELEVATION
 SCALE 1:75

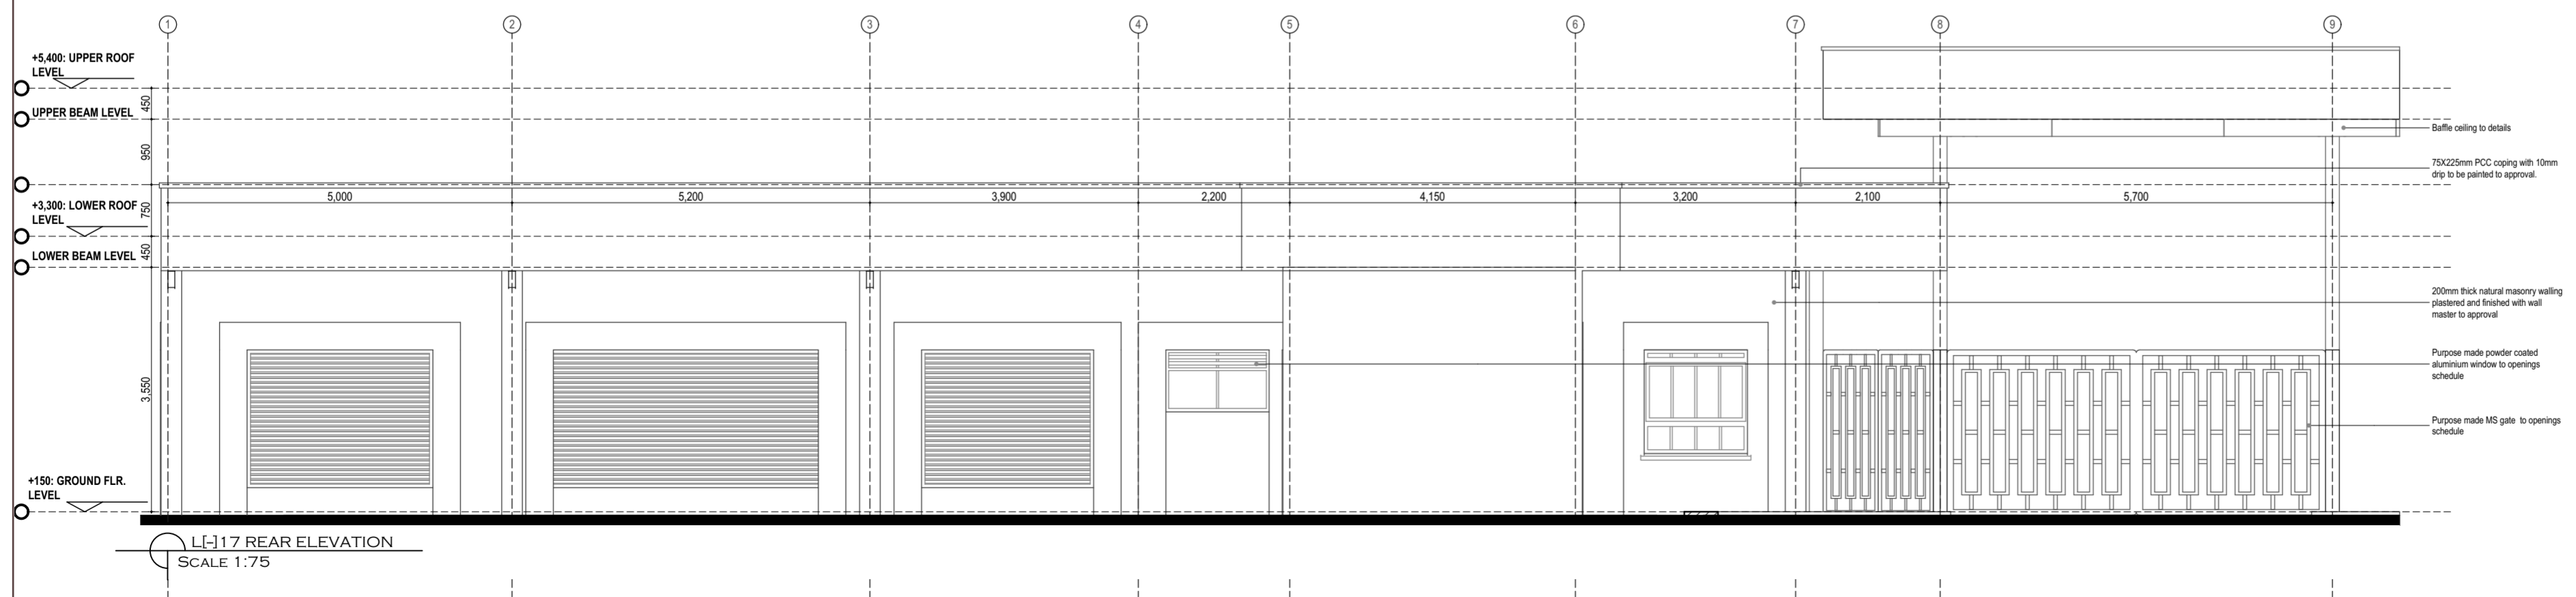

L-17 REAR ELEVATION
 SCALE 1:75

LEAD CONSULTANT / ARCHITECT
Mutiso Menezes International
 ARCHITECTURAL PLANNING AND INTERIOR DESIGN CONSULTANTS
 P.O. BOX 44534-00100, NAIROBI. TEL: 3742710/112 FAX: 254-02-3742717
 e-mail: mmi@mmiarich.com

	TEAM:	SIGNATURE:	DATE:
DRAWN BY:	Arch. Musa		11/7/2019
PROJECT ARCH:	Arch. Kigal		11/7/2019
PROJECT DIRECTOR:	Arch. David Ndung'u		11/7/2019

QUANTITY SURVEYORS
DAVSON & WARD
 P.O. Box 46611 - 00100 Nairobi.

CIVIL/STRUCTURAL ENGINEERS
ENGLAN CONSULTING ENGINEERS
 P.O. Box 17845 - 00100 Nairobi.

ELECTRICAL/MECHANICAL ENGINEERS
GILL CONSULT.
 P.O. Box 28341 - 00200 Nairobi.

CLIENT
KENYA CIVIL AVIATION AUTHORITY
 P.O. Box 30163 - 00100 Nairobi

CLIENT'S SIGNATURE

PROJECT
PROPOSED EAC REGIONAL CENTER FOR AVIATION MEDICINE

SITE

PROJECT COMPONENT
GENERAL ARRANGEMENTS LAYOUTS

DRAWING TITLE
GUARD HOUSE ELEVATIONS

REF.	JOB NO.	UNIT	ZONE LEVEL	ROOM NO.
	2487.			

DRAWING NO.	LAYOUT NO.	SCALE
L-15-19	18	1:75

INFO	COUNCIL	TENDER	CONSTRUCTION